


- PROPERTY LINE
- - - PROJECT LIMIT LINE (OFFSET 3' FOR CLARITY)
- 4.5H ORNAMENTAL WELDED WIRE FENCE
- 6H ORNAMENTAL WELDED WIRE FENCE
- 6H ORNAMENTAL METAL FENCE
- ..... TEMPORARY FENCE, BY OTHERS

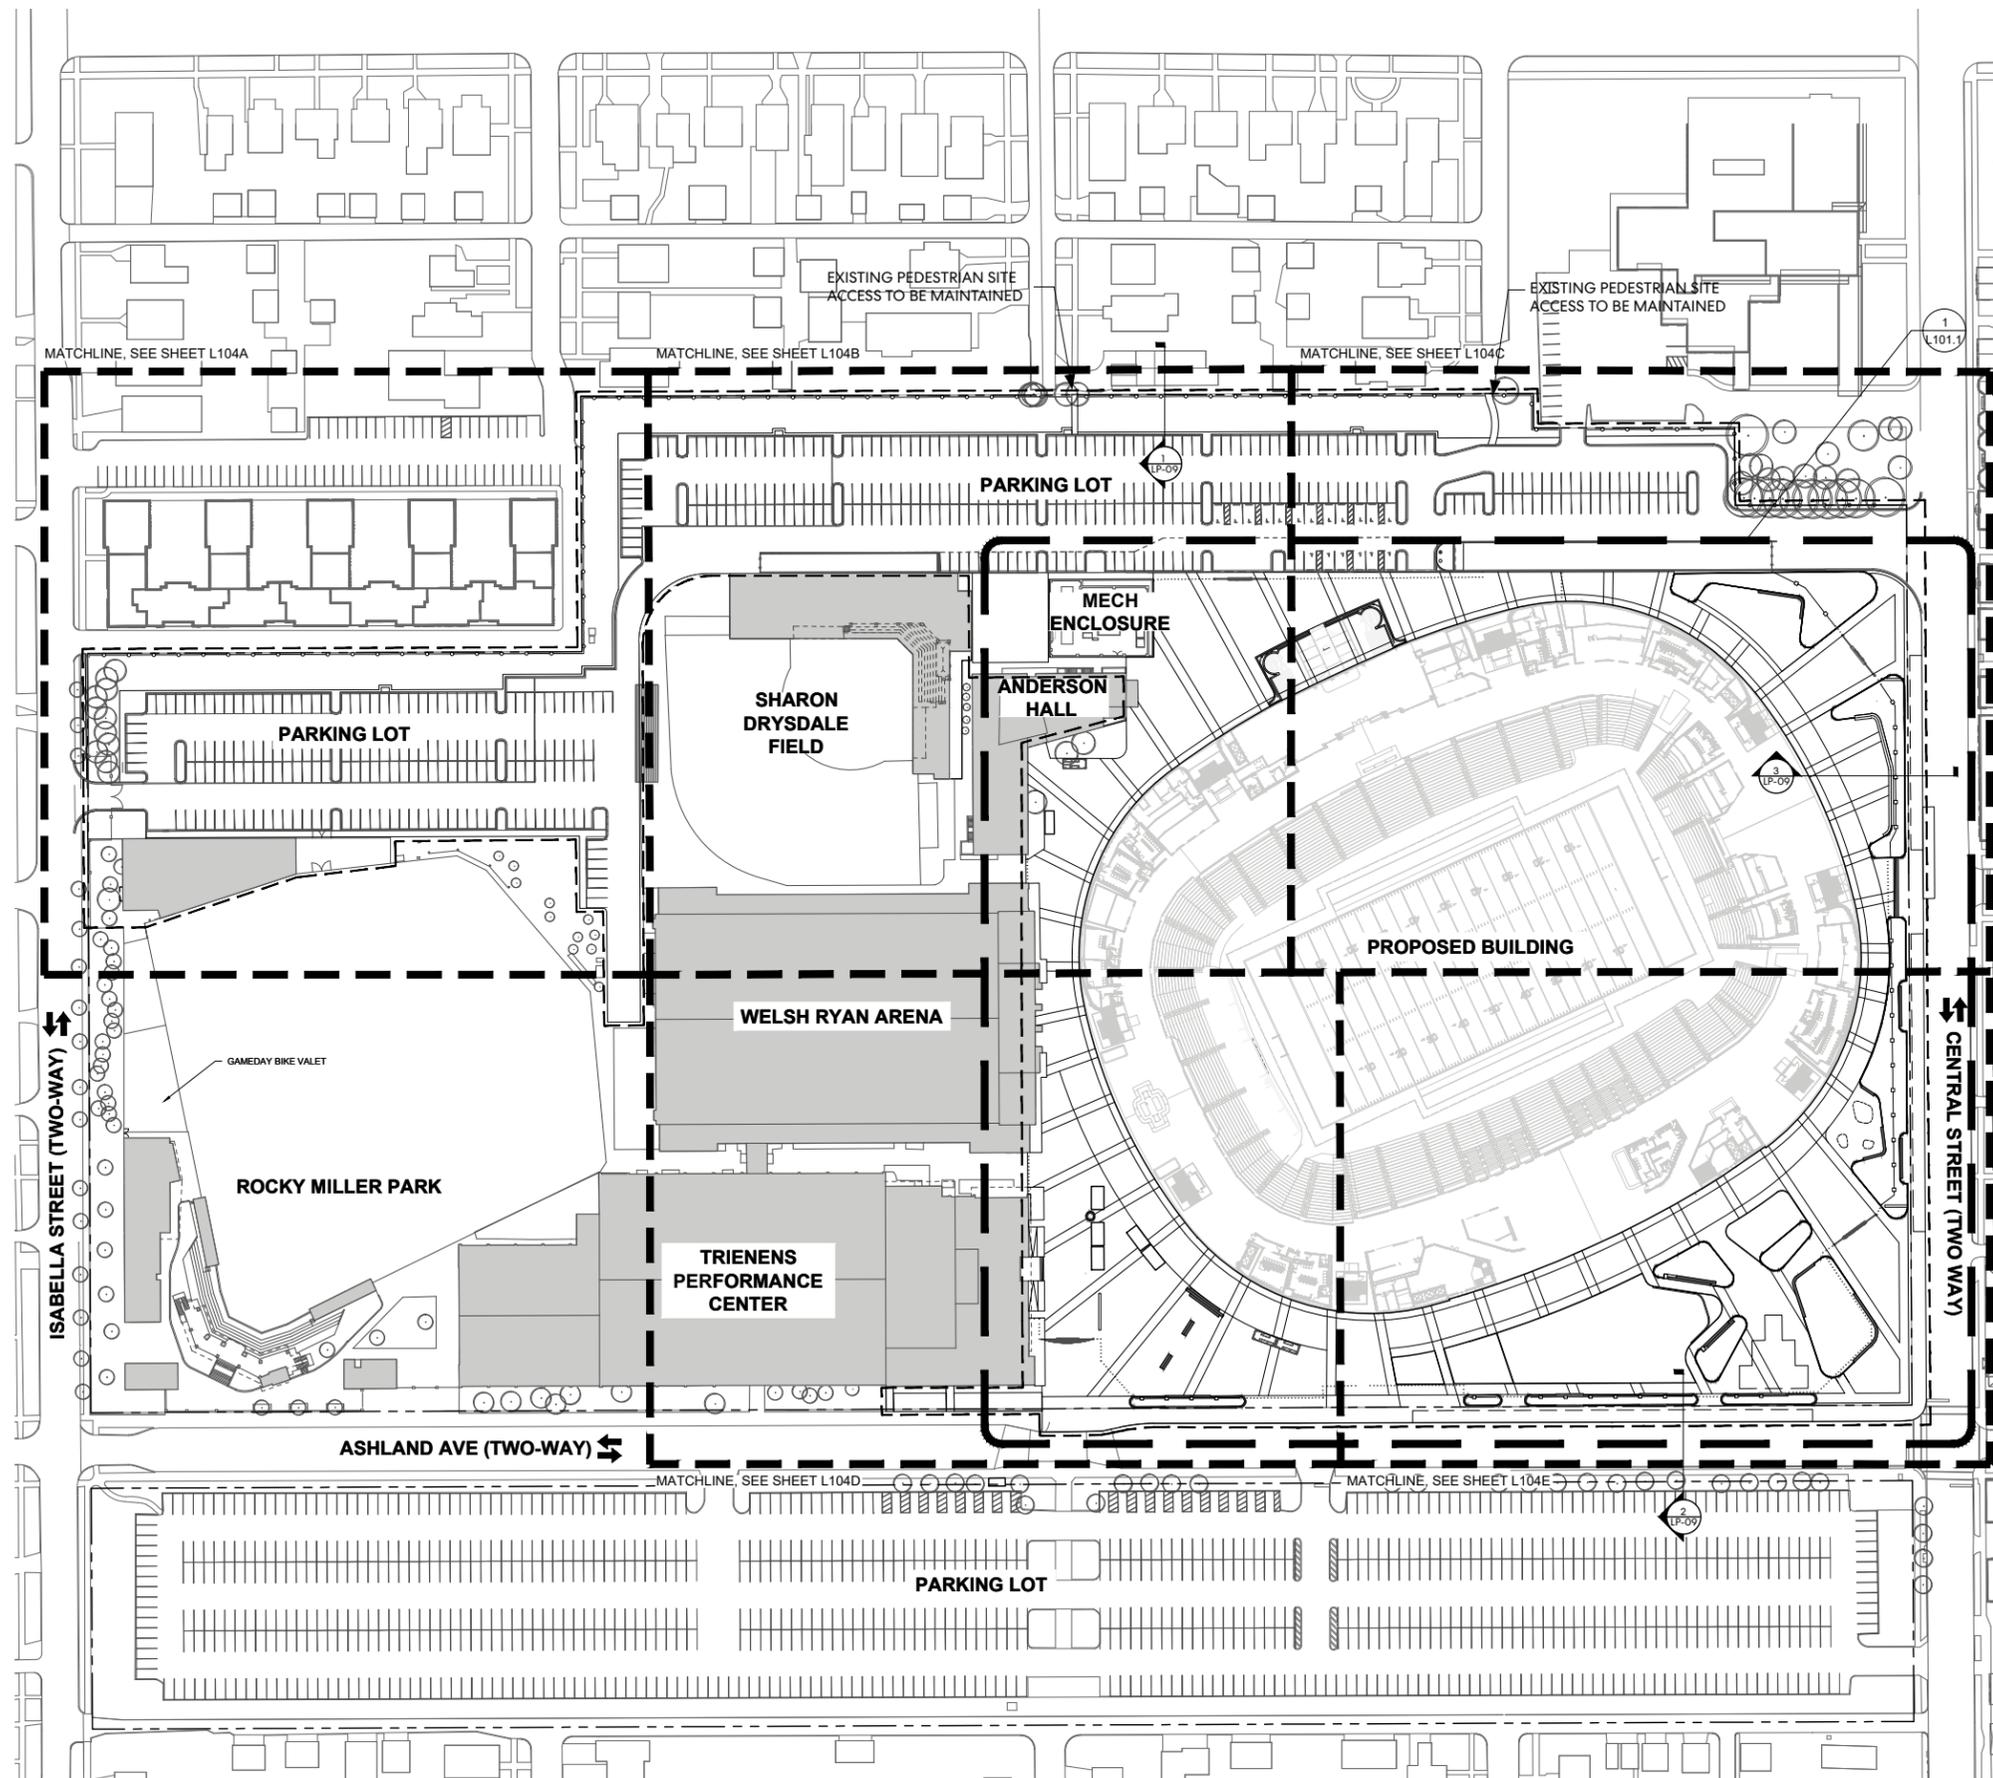

**NORTHWESTERN UNIVERSITY**  
**RYAN FIELD REDEVELOPMENT**  
 PLANNED DEVELOPMENT APPLICATION

**FENCES & WALLS**






**NORTHWESTERN UNIVERSITY**  
**RYAN FIELD REDEVELOPMENT**  
 PLANNED DEVELOPMENT APPLICATION


**FENCES & WALLS - ENLARGED**



LP-29

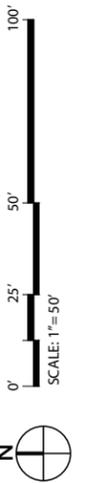

- PROPERTY LINE
- - - PROJECT LIMIT LINE (OFFSET 3' FOR CLARITY)
- 4.5H ORNAMENTAL WELDED WIRE FENCE
- 6H ORNAMENTAL WELDED WIRE FENCE
- 6H ORNAMENTAL METAL FENCE
- ..... TEMPORARY FENCE, BY OTHERS

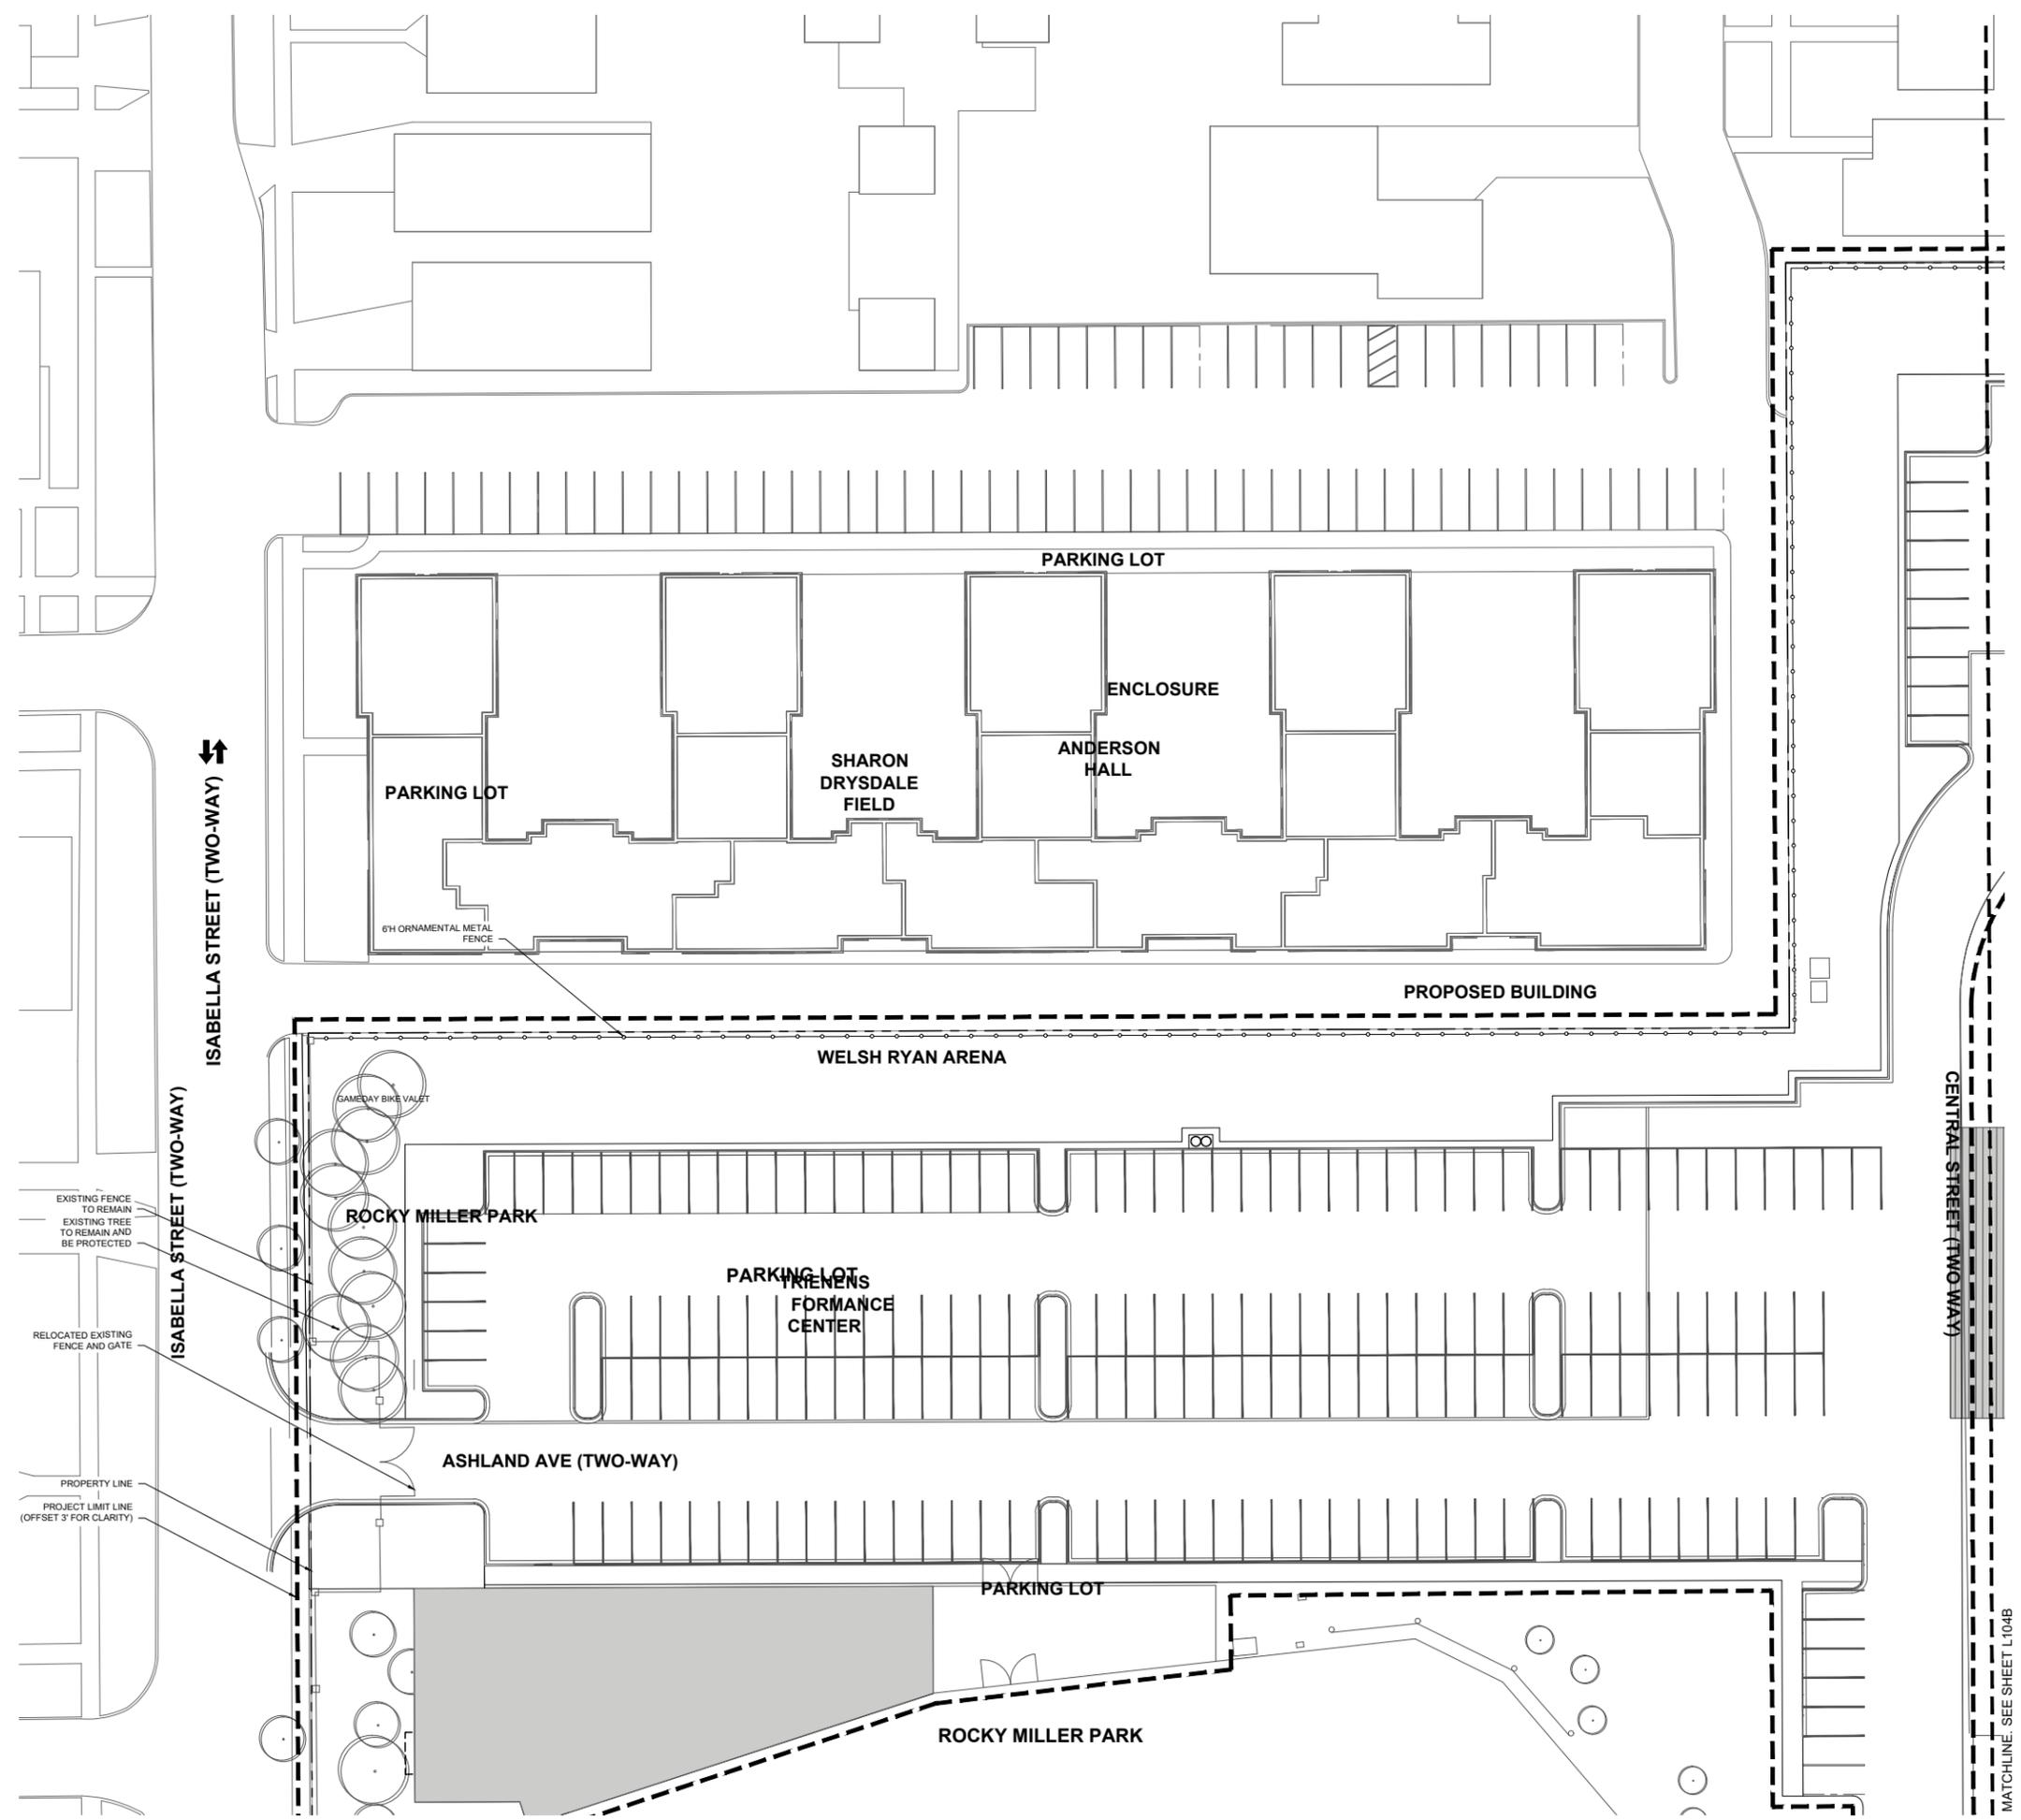

EXISTING FENCE TO REMAIN  
 EXISTING TREE TO REMAIN AND BE PROTECTED  
 RELOCATED EXISTING FENCE AND GATE  
 PROPERTY LINE  
 PROJECT LIMIT LINE (OFFSET 3' FOR CLARITY)

MATCHLINE. SEE SHEET L104B





**NORTHWESTERN UNIVERSITY**  
**RYAN FIELD REDEVELOPMENT**  
 PLANNED DEVELOPMENT APPLICATION

**FENCES & WALLS - ENLARGED**



LP-30

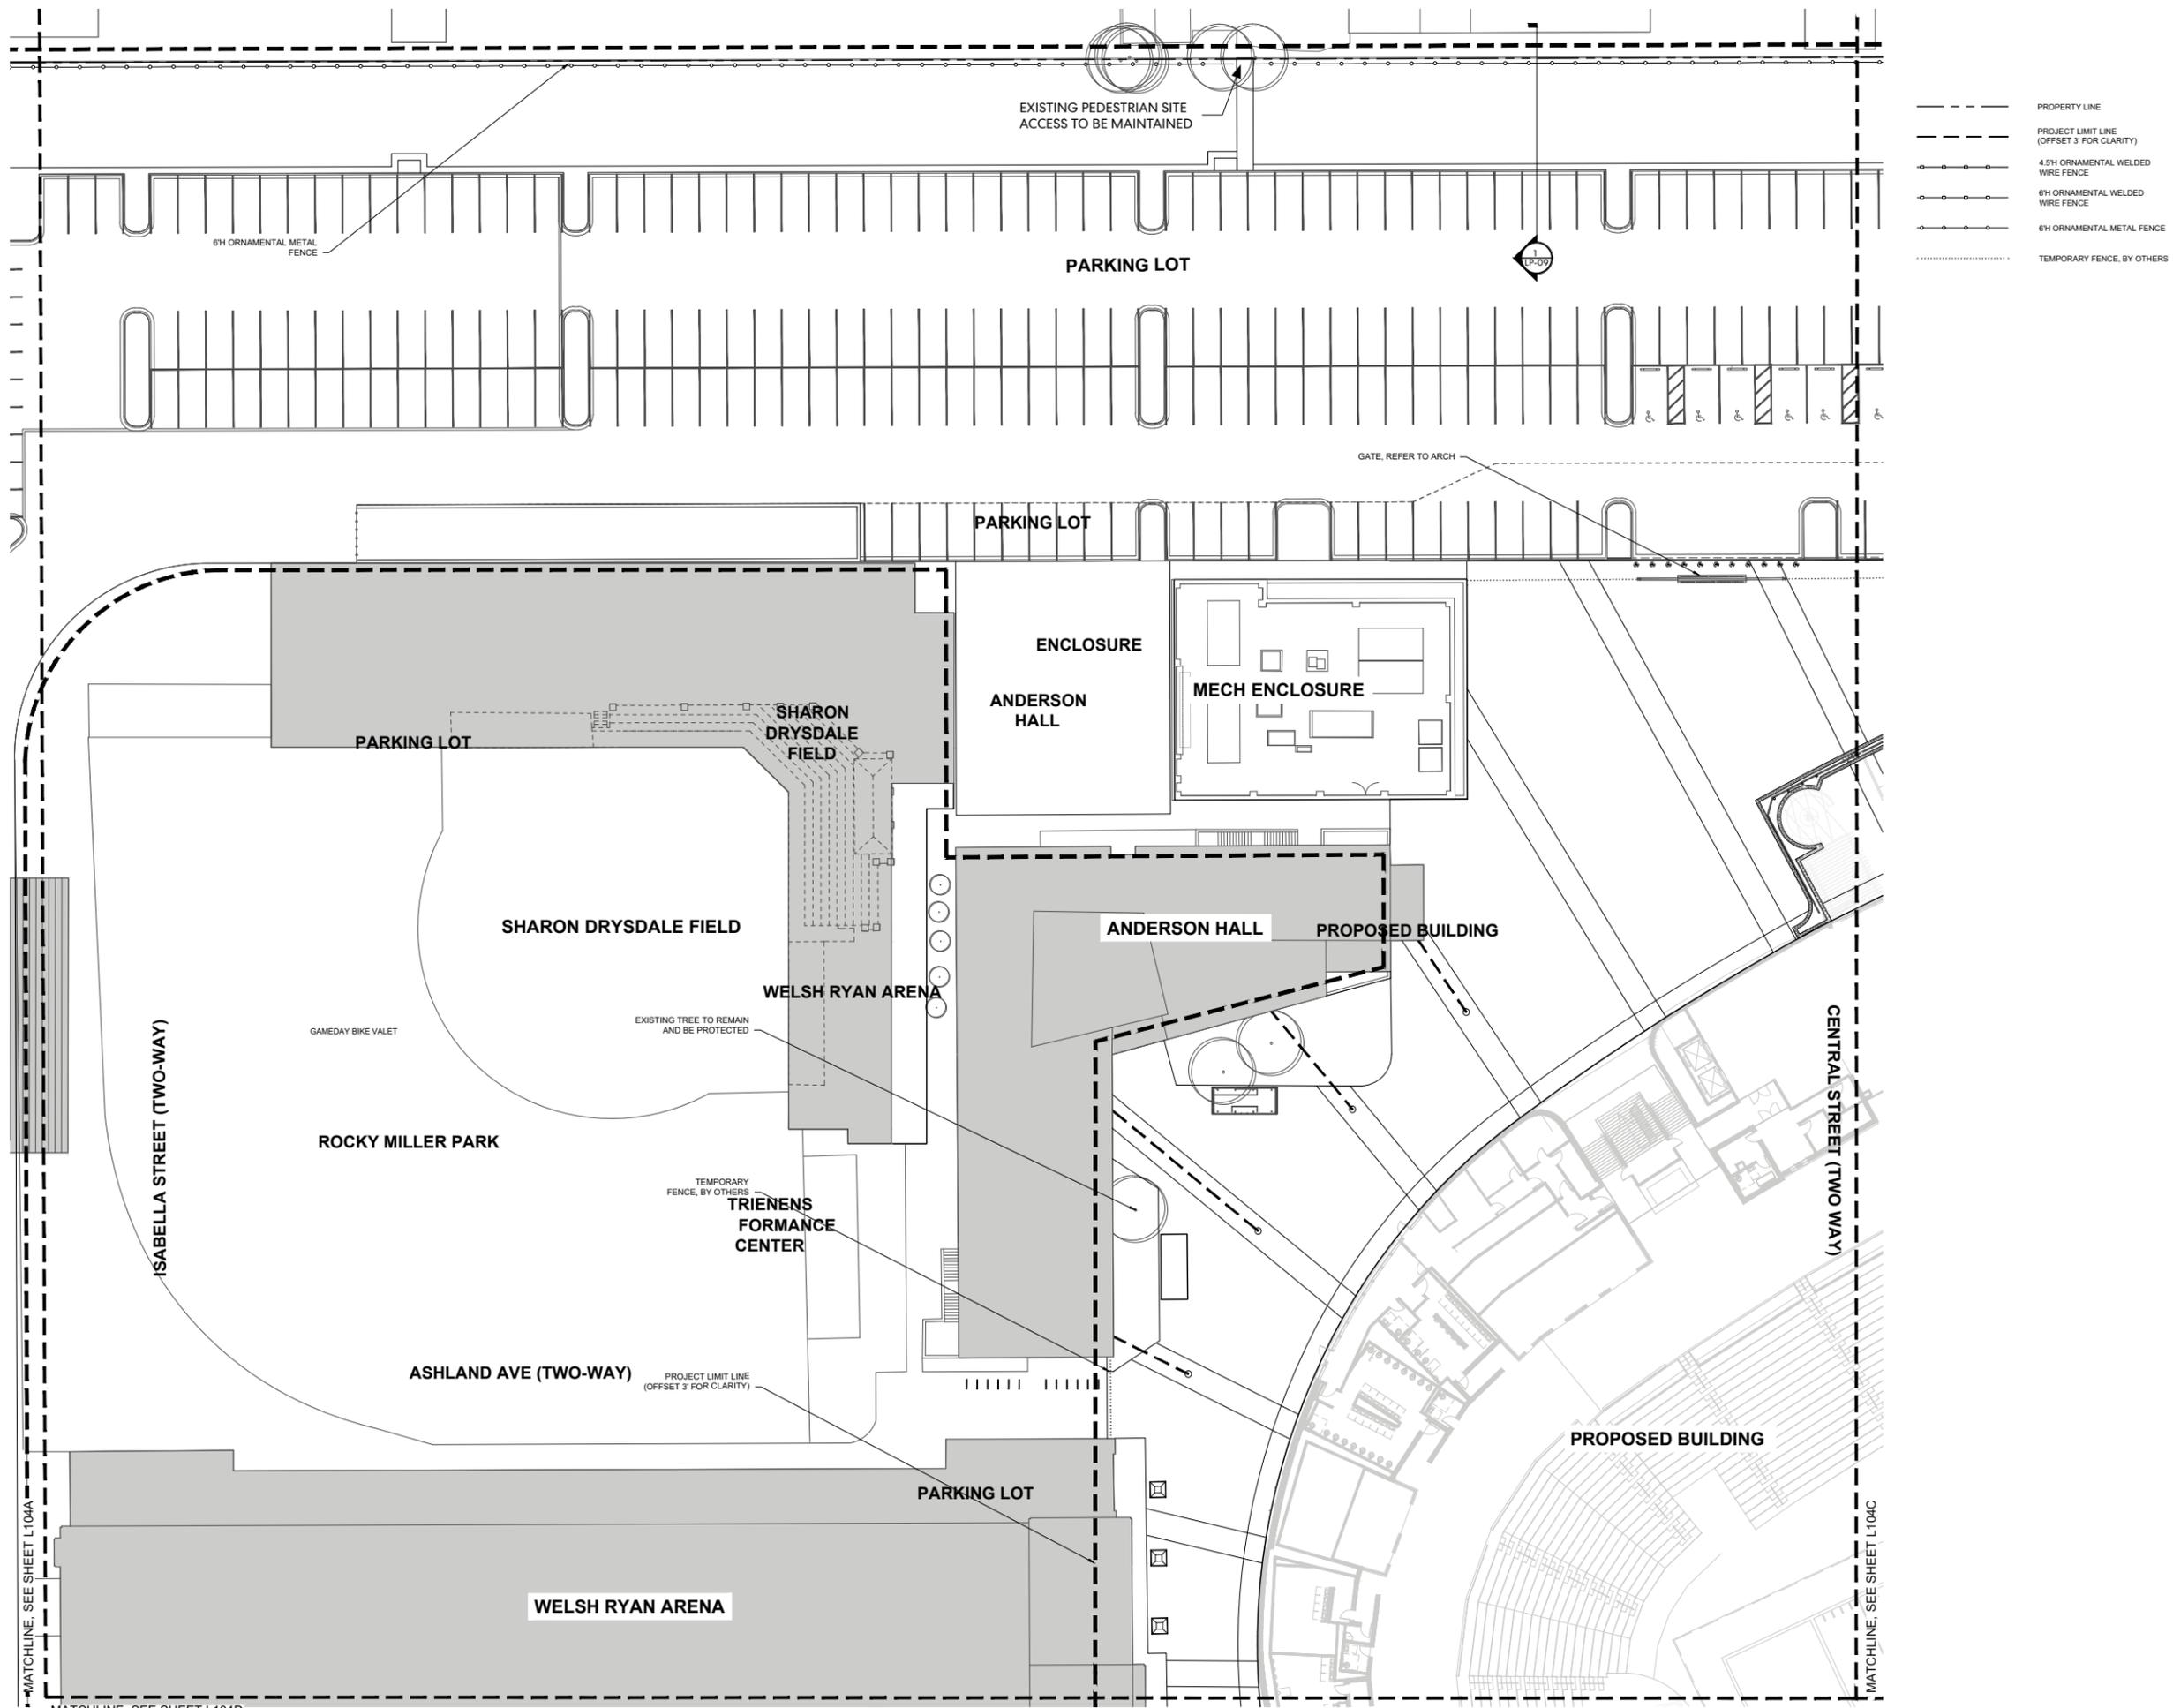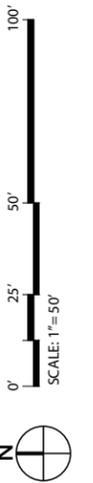





**NORTHWESTERN UNIVERSITY**  
**RYAN FIELD REDEVELOPMENT**  
 PLANNED DEVELOPMENT APPLICATION

**FENCES & WALLS - ENLARGED**



LP-31

JUNE 23, 2023

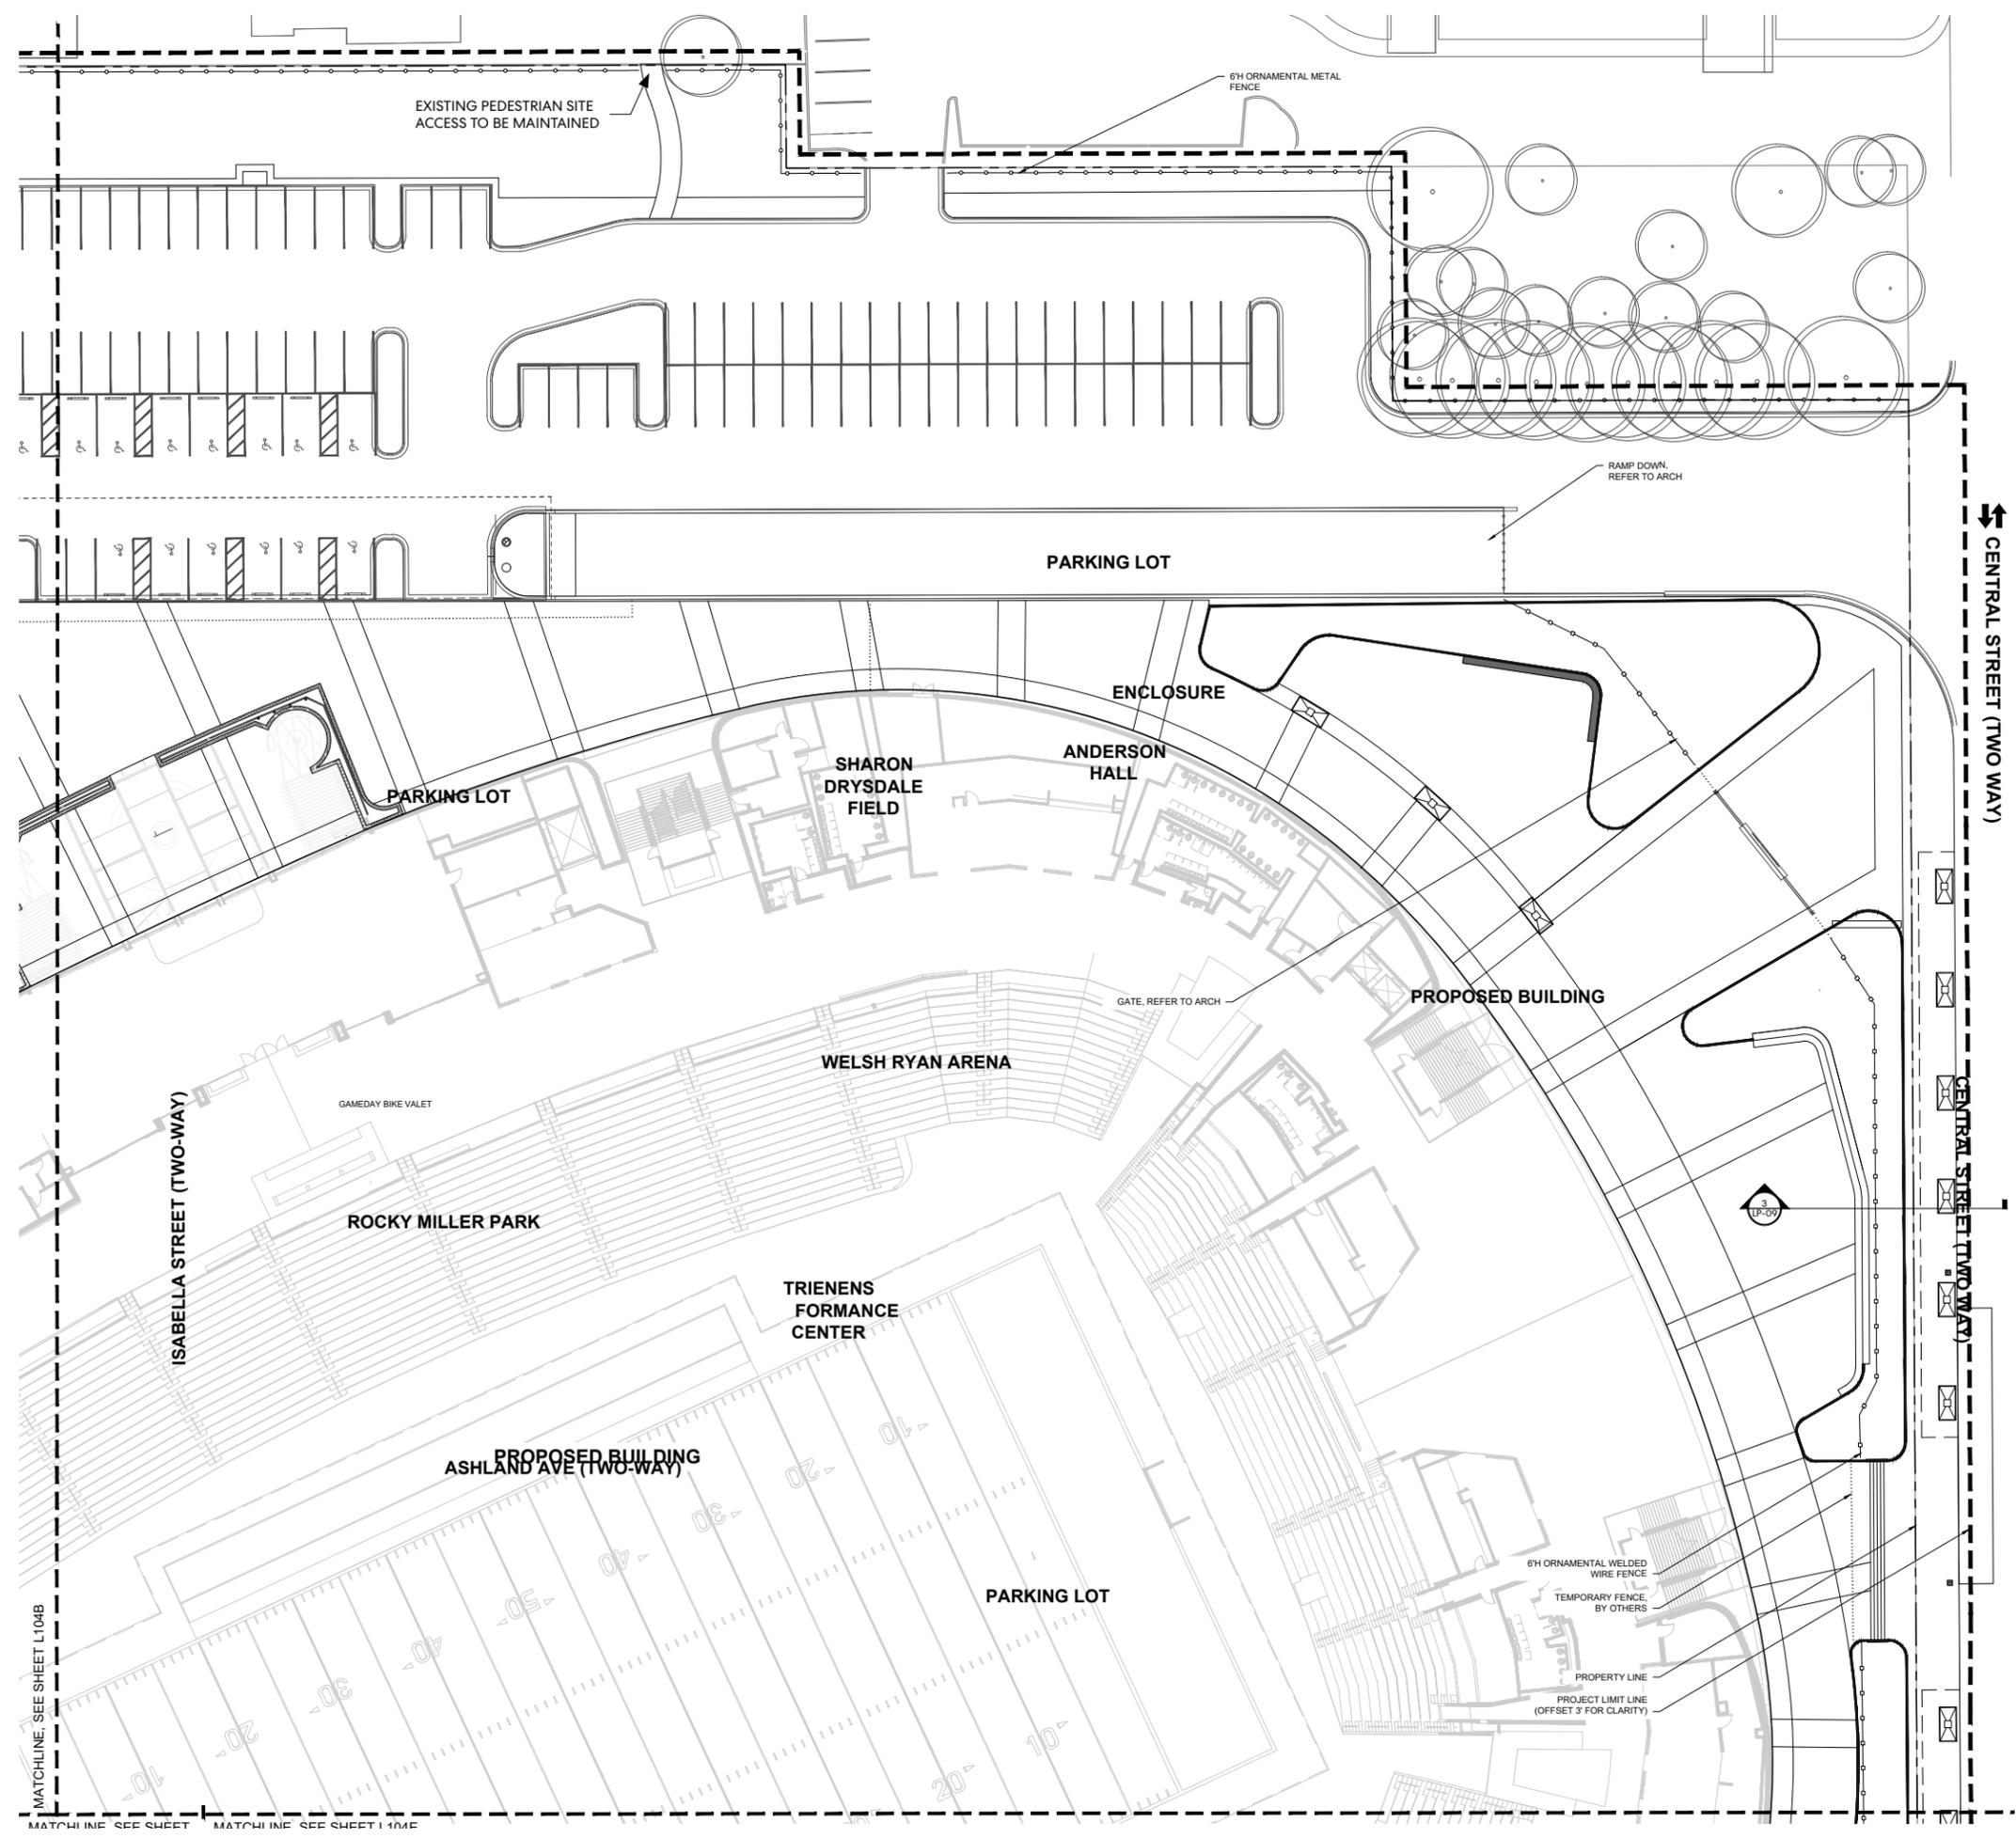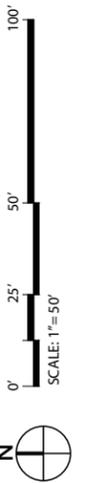

- PROPERTY LINE
- - - PROJECT LIMIT LINE (OFFSET 3' FOR CLARITY)
- ○ ○ ○ ○ 4.5H ORNAMENTAL WELDED WIRE FENCE
- ○ ○ ○ ○ 6H ORNAMENTAL WELDED WIRE FENCE
- ○ ○ ○ ○ 6H ORNAMENTAL METAL FENCE
- ..... TEMPORARY FENCE, BY OTHERS

MATCHLINE, SEE SHEET L104B

MATCHLINE, SEE SHEET L104C MATCHLINE, SEE SHEET L104E





**NORTHWESTERN UNIVERSITY**  
**RYAN FIELD REDEVELOPMENT**  
 PLANNED DEVELOPMENT APPLICATION

**FENCES & WALLS - ENLARGED**



LP-32

JUNE 23, 2023

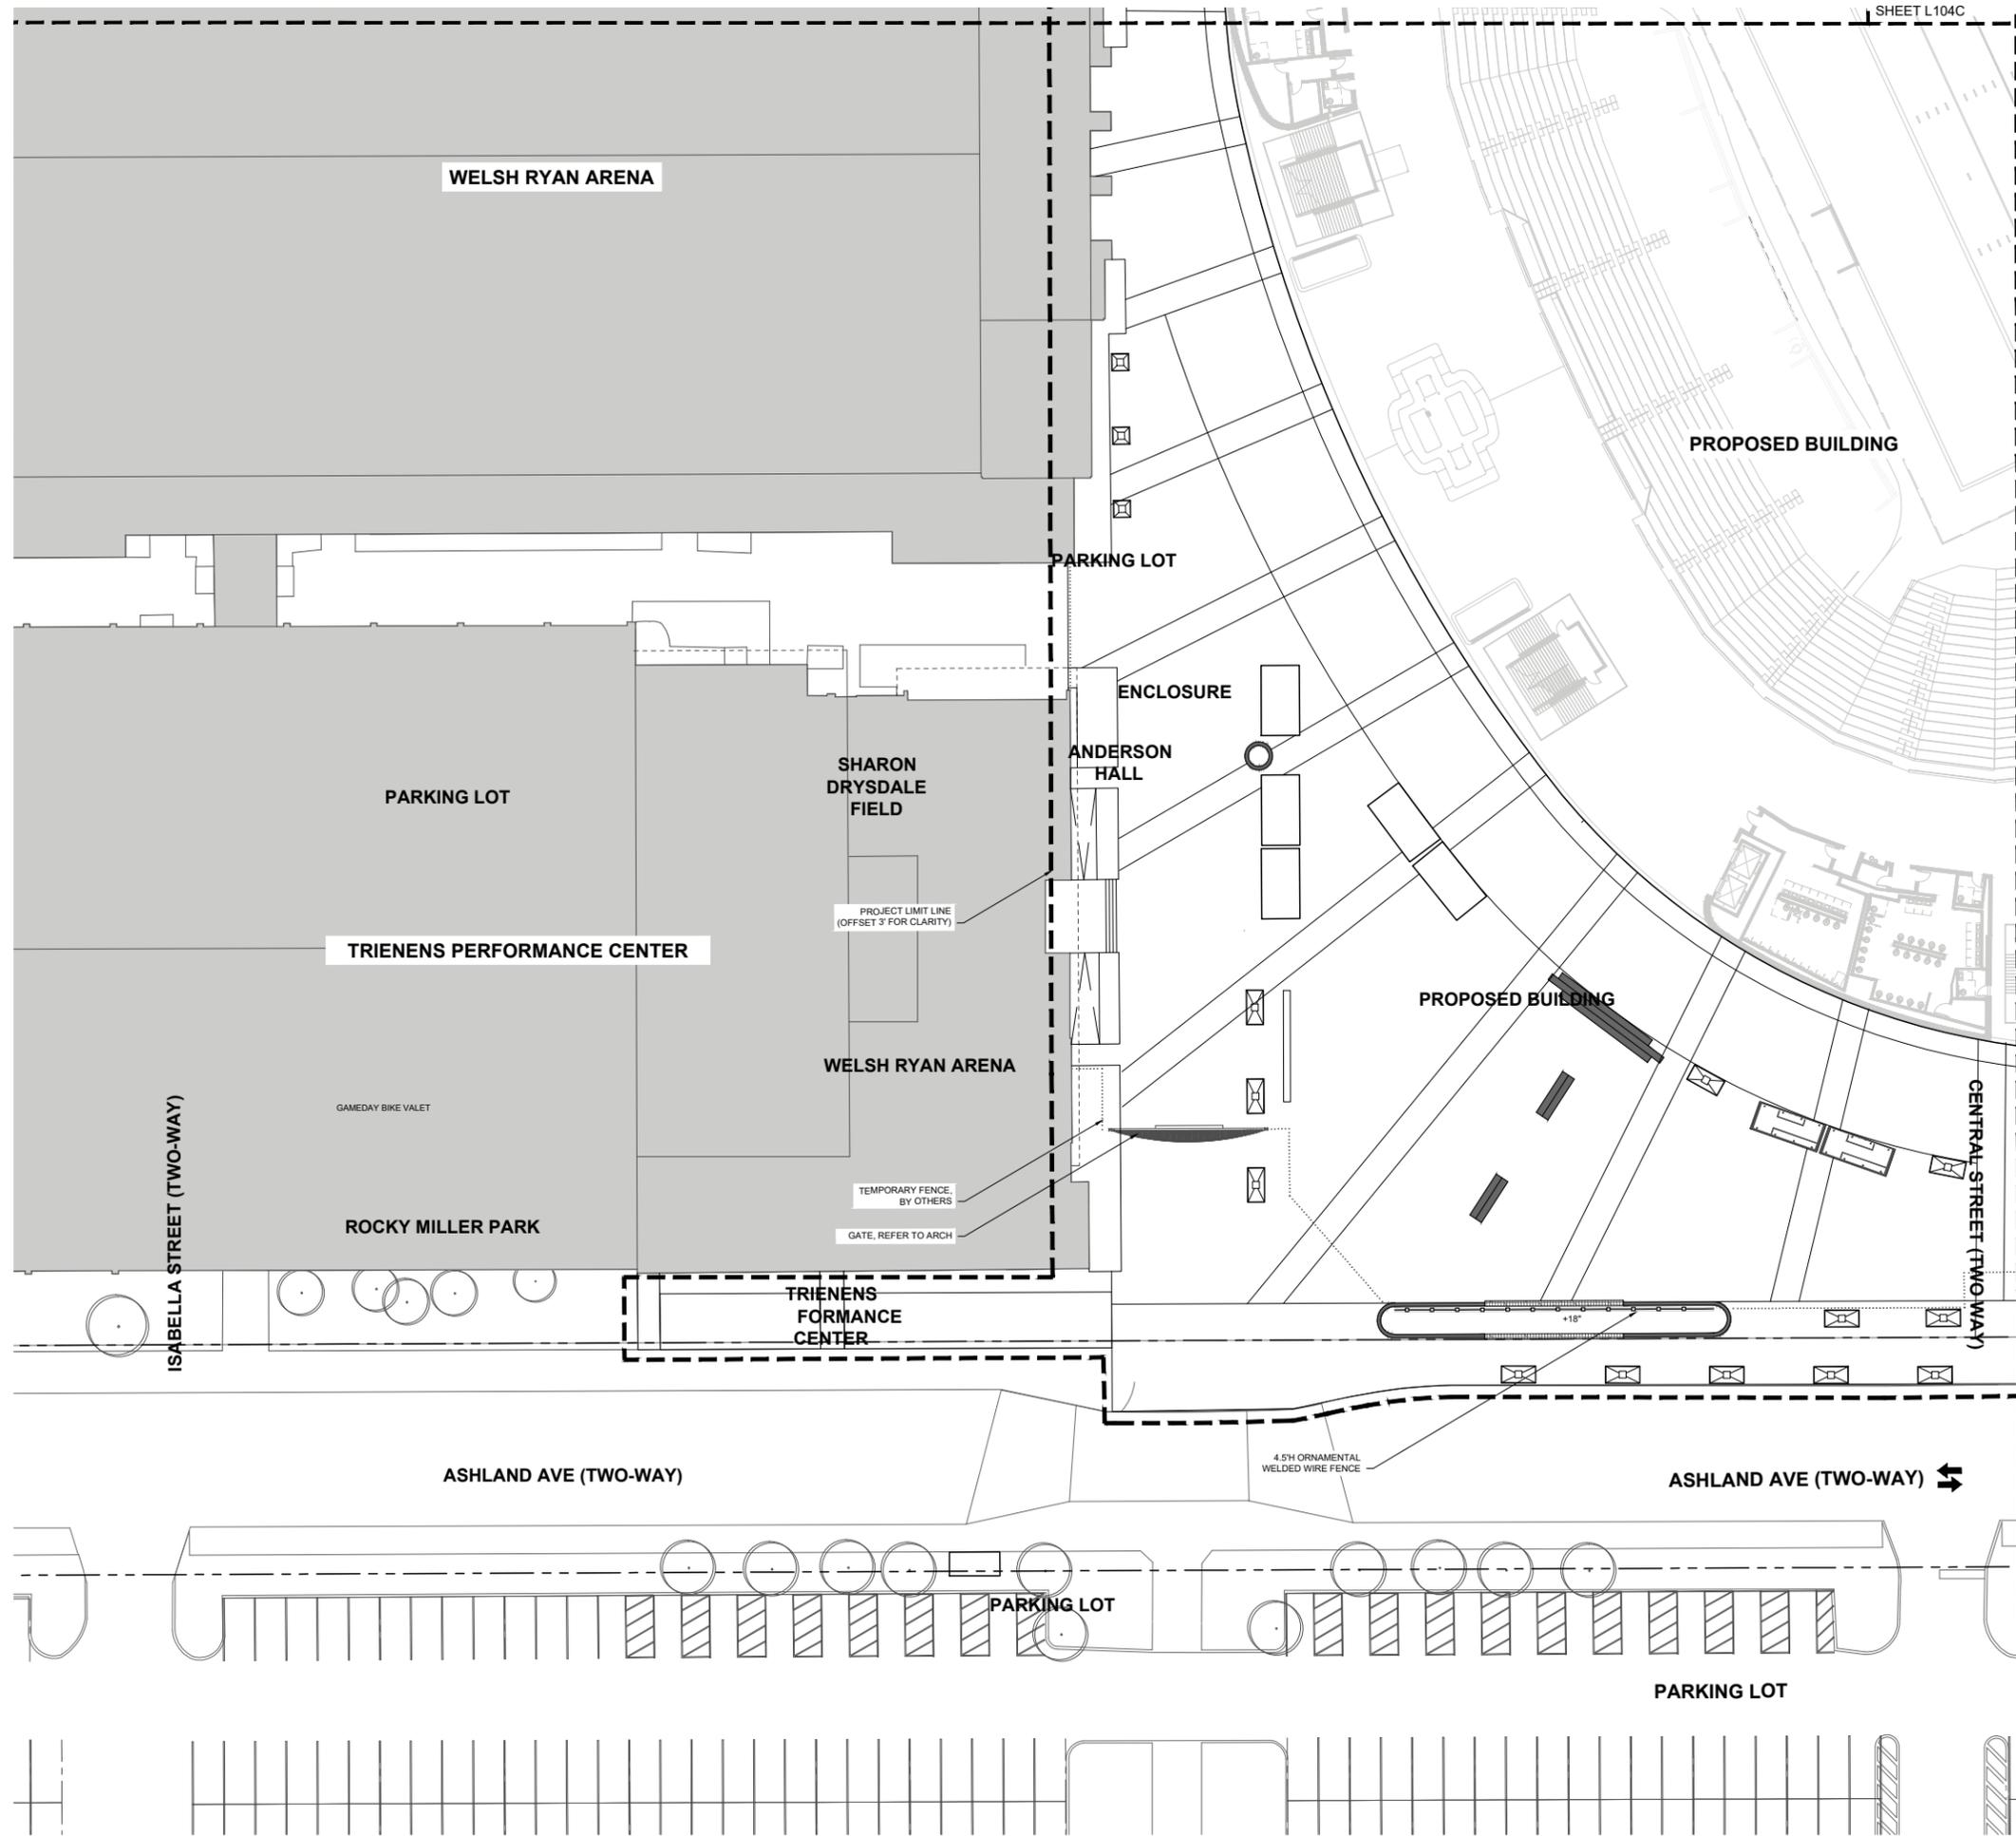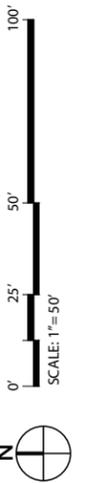

- PROPERTY LINE
- - - PROJECT LIMIT LINE (OFFSET 3' FOR CLARITY)
- 4.5H ORNAMENTAL WELDED WIRE FENCE
- 6H ORNAMENTAL WELDED WIRE FENCE
- 6H ORNAMENTAL METAL FENCE
- ..... TEMPORARY FENCE, BY OTHERS

SHEET L104C





**NORTHWESTERN UNIVERSITY**  
**RYAN FIELD REDEVELOPMENT**  
 PLANNED DEVELOPMENT APPLICATION

**FENCES & WALLS - ENLARGED**




LP-33

JUNE 23, 2023

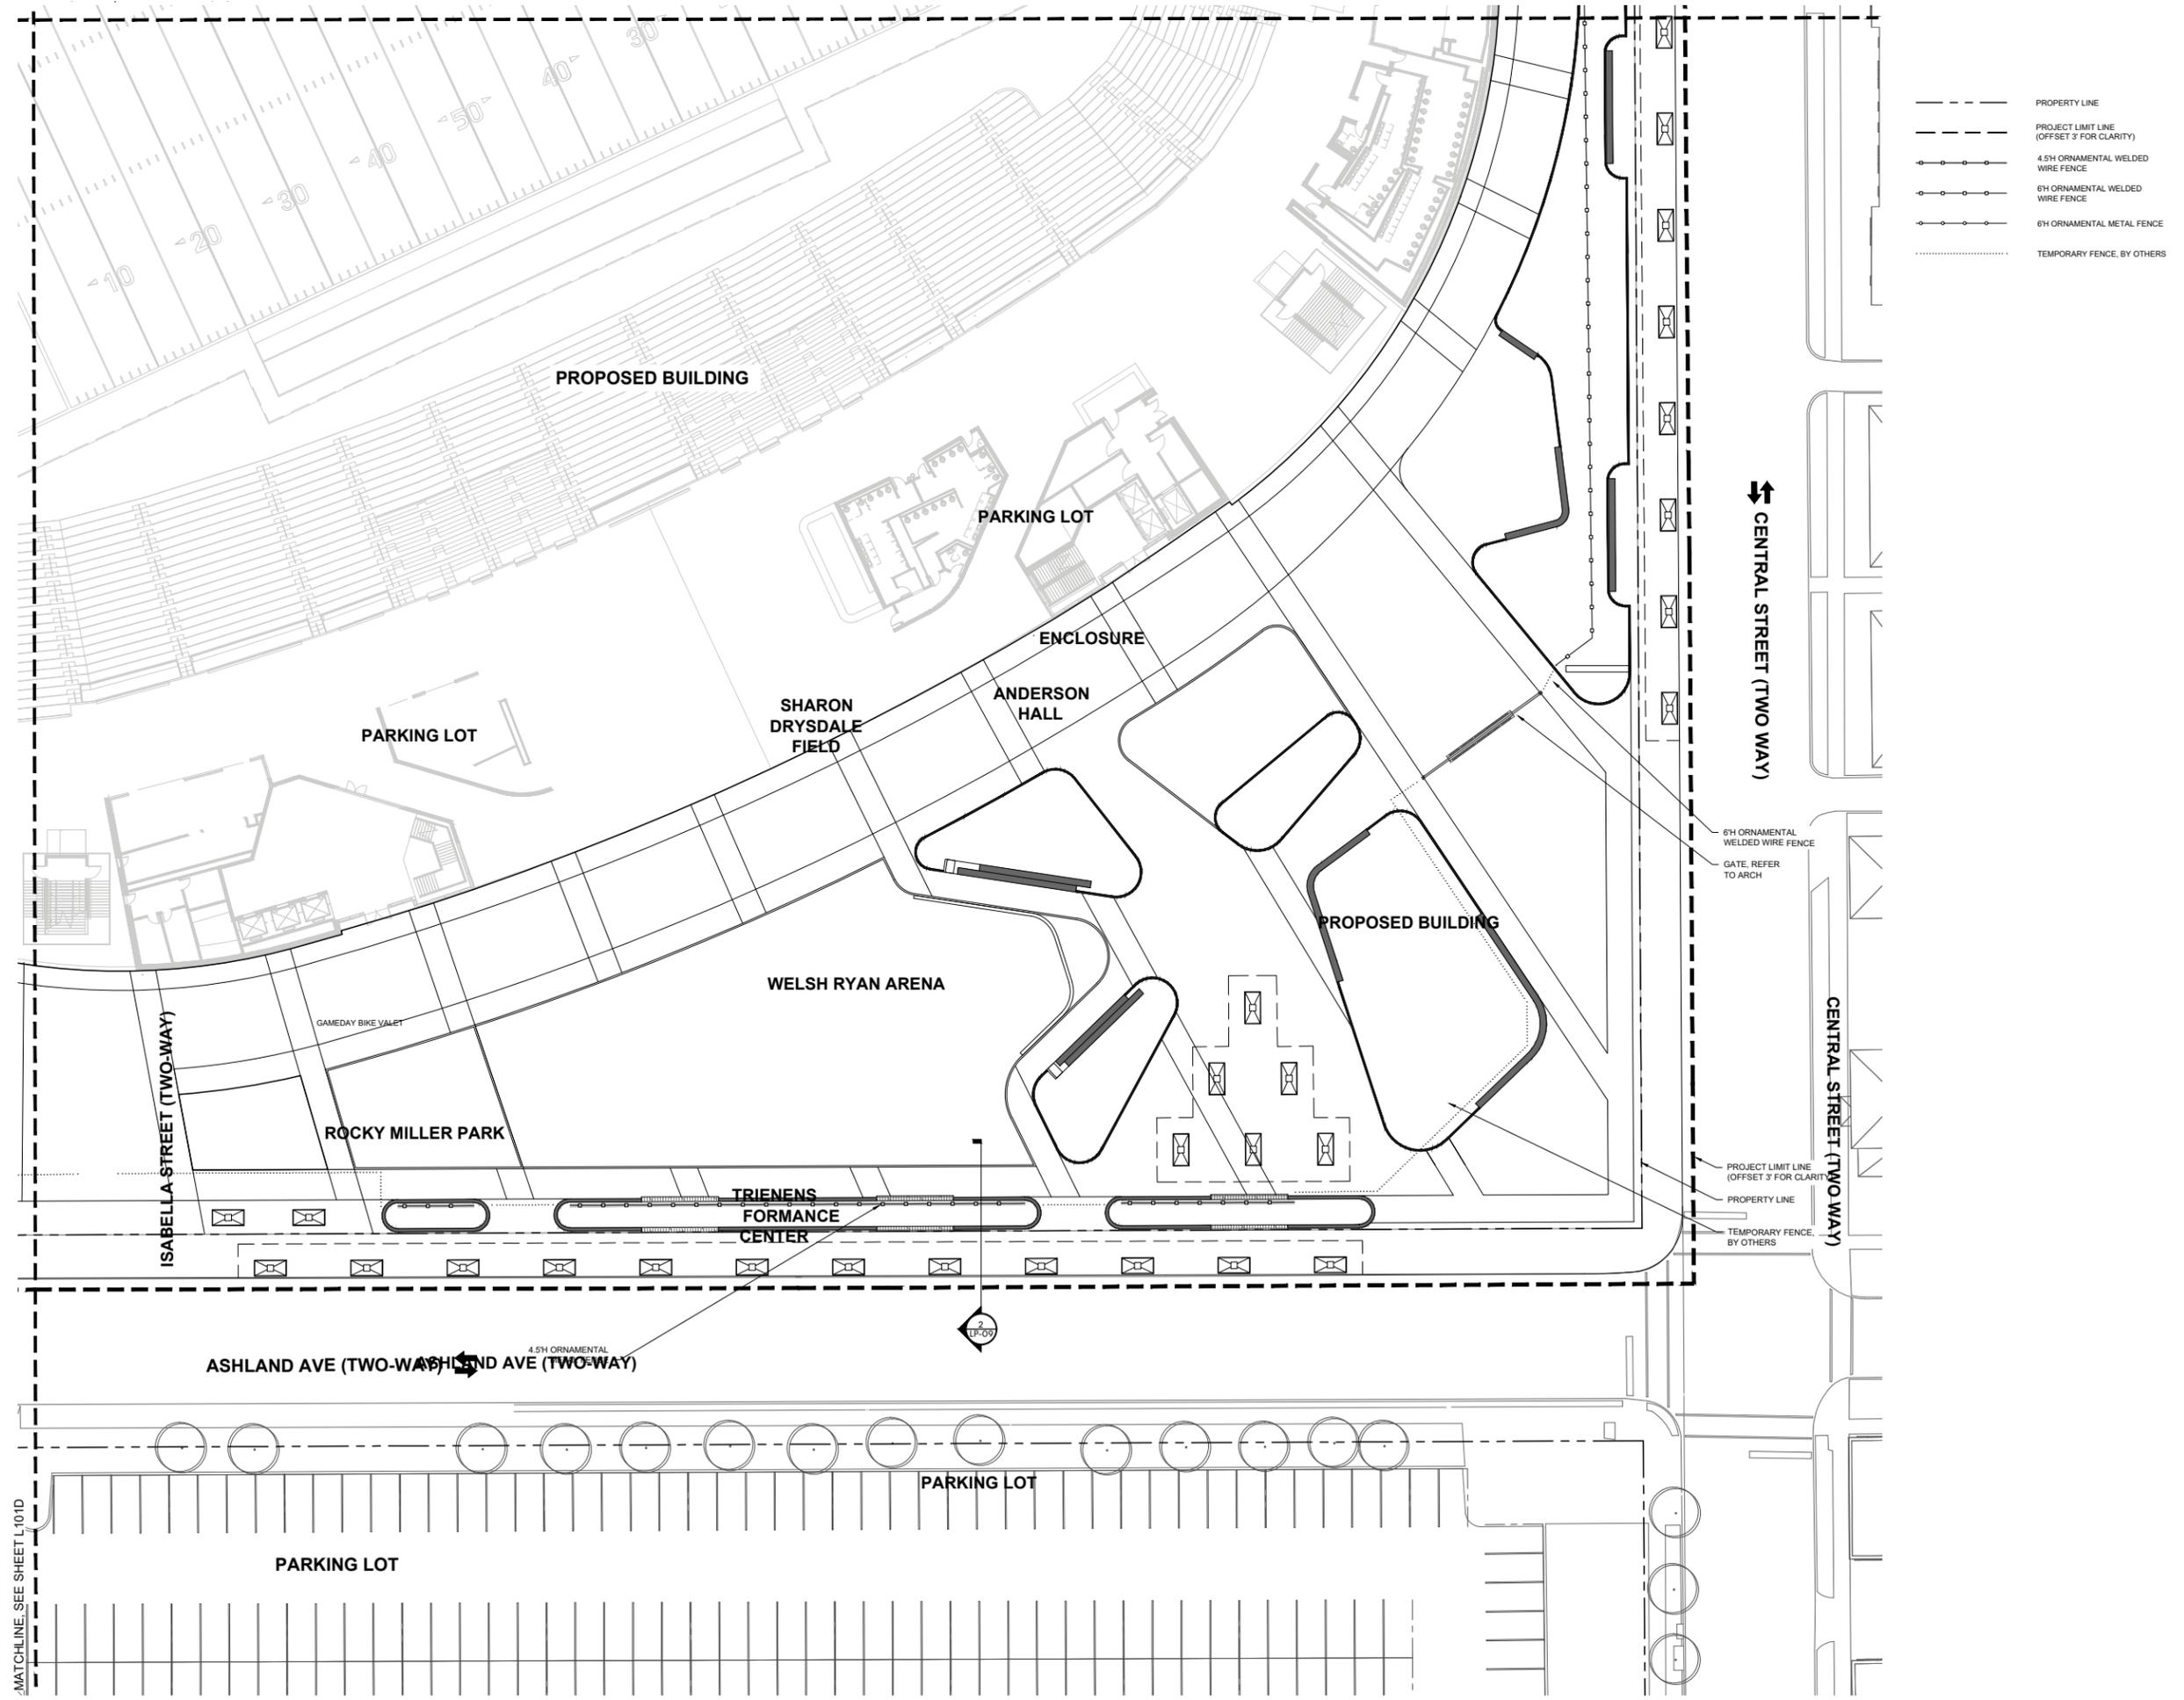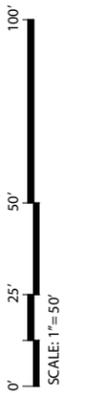

MATCHLINE SEE SHEET L101D

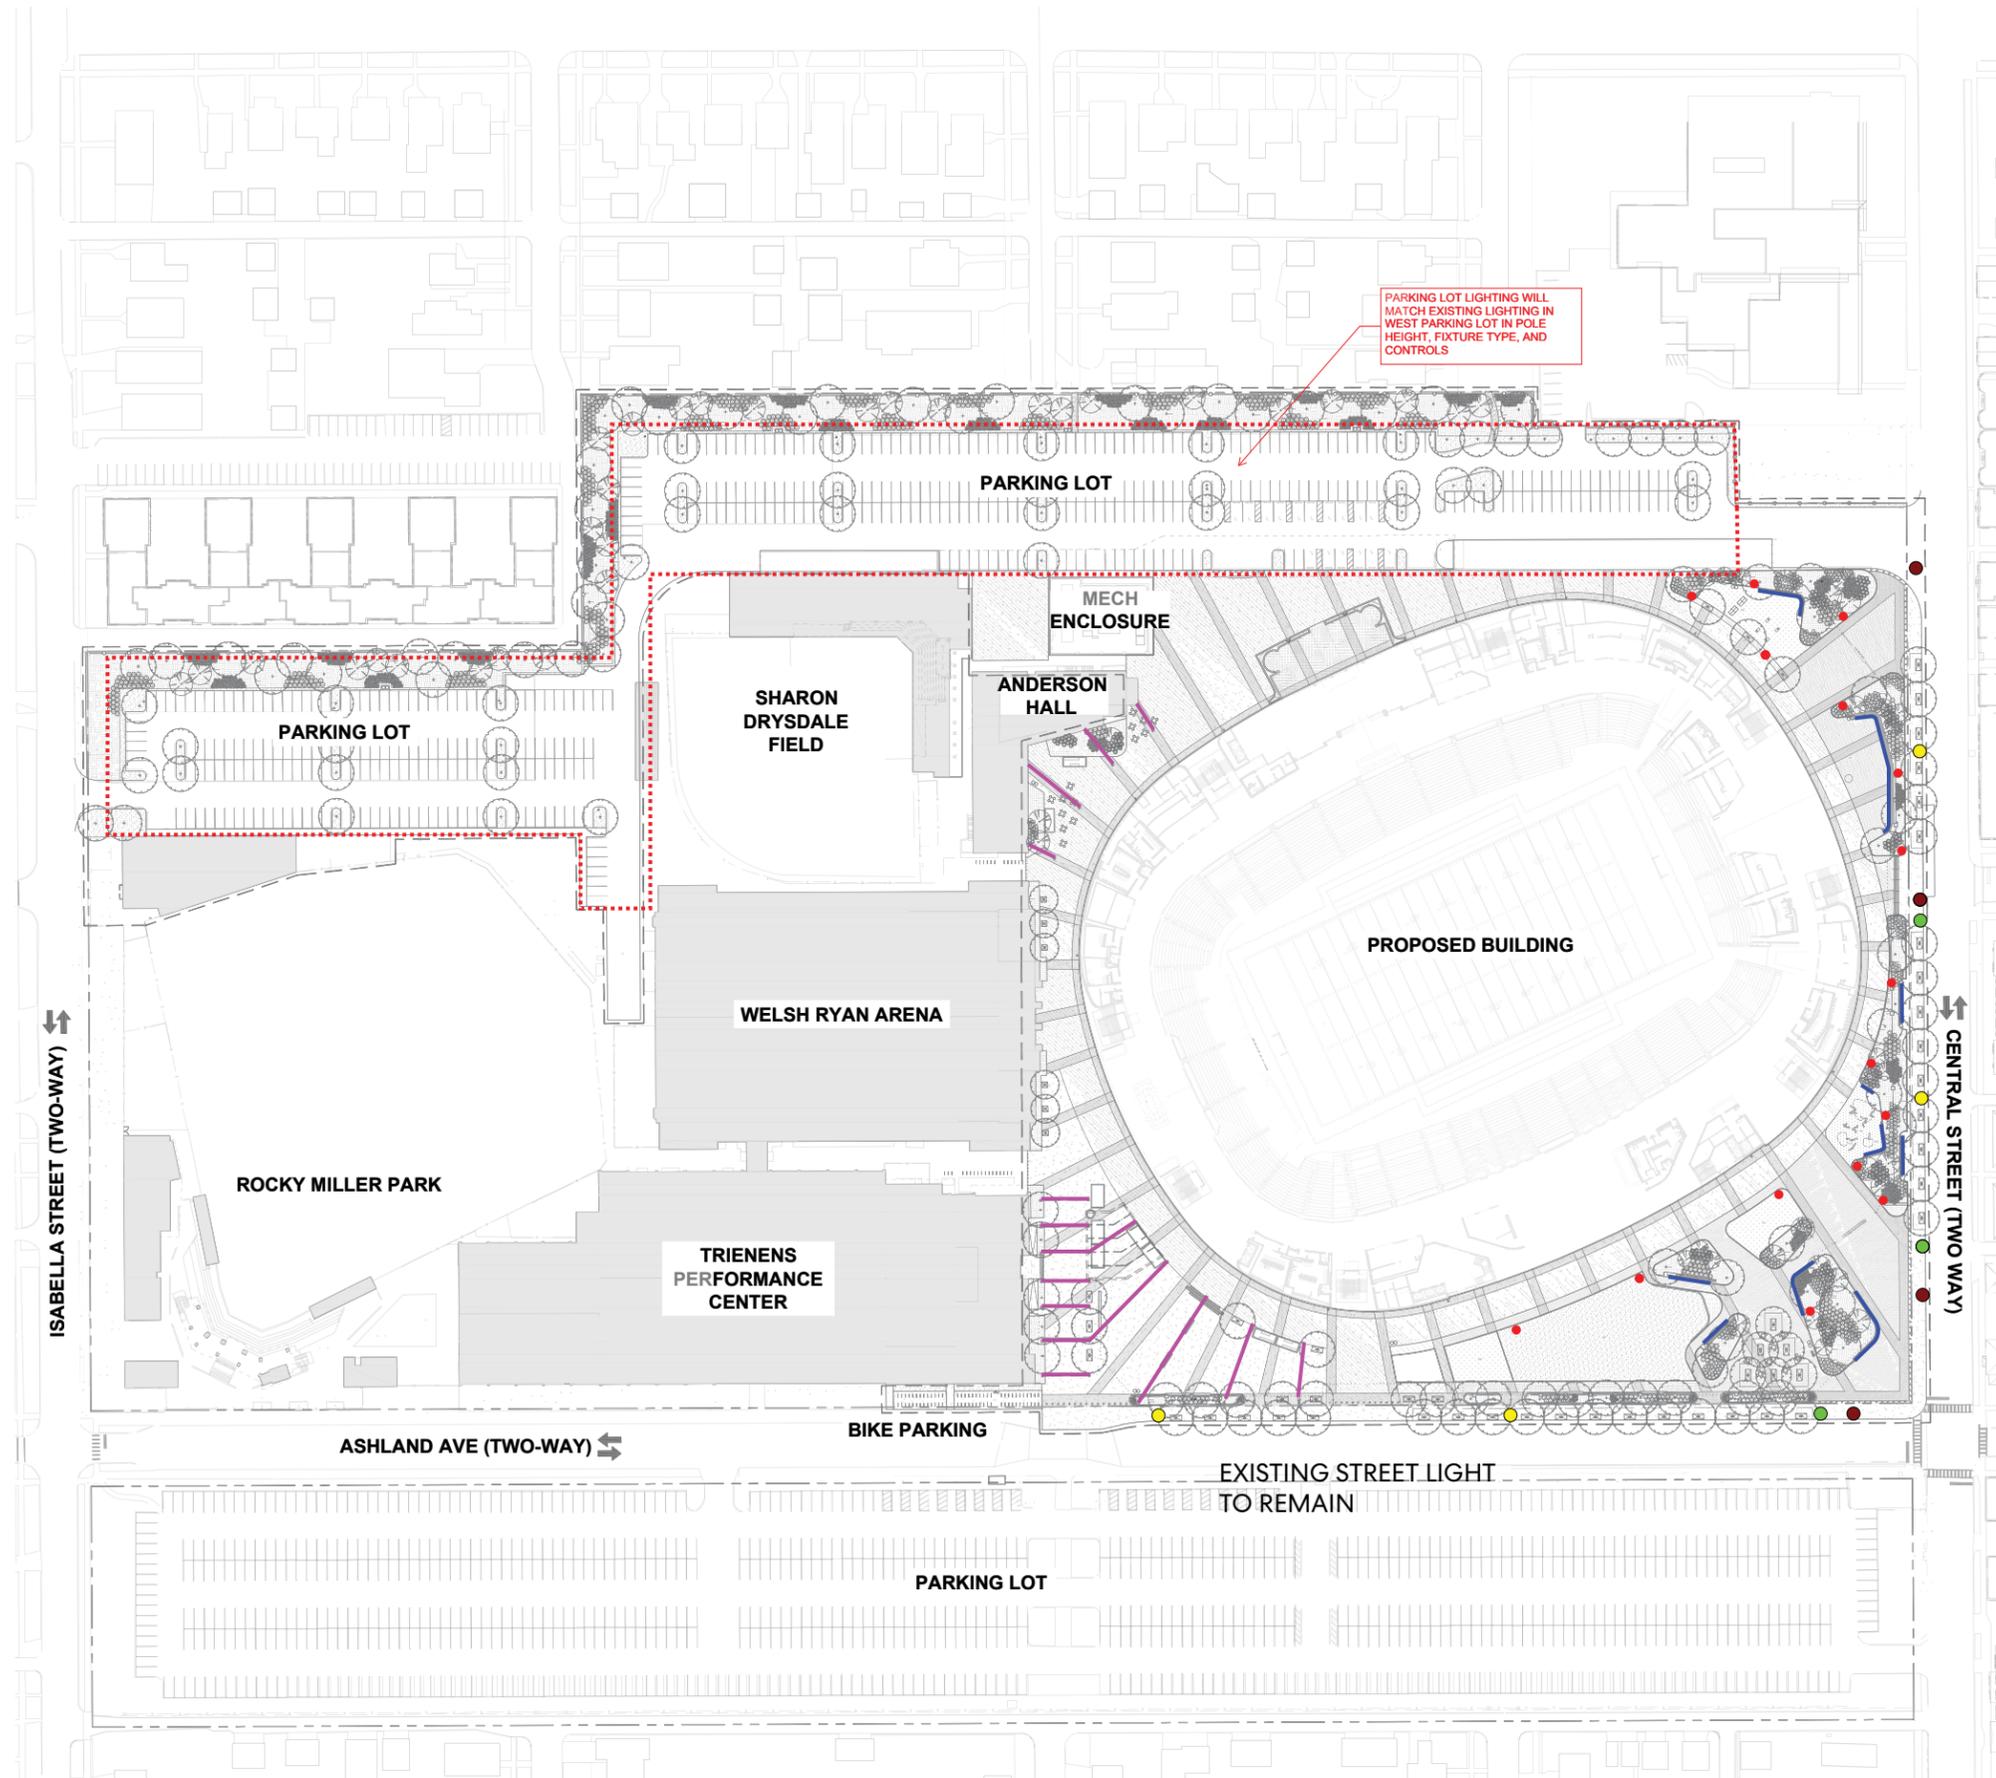

- PROPERTY LINE
- PROJECT LIMIT LINE (OFFSET 3' FOR CLARITY)
- PEDESTRIAN LIGHT POLE
- CATENARY LIGHTS
- INTEGRAL LINEAR BENCH LIGHTING
- EXISTING CoE LIGHT FIXTURES TO BE REMOVED/REPLACED IN KIND
- EXISTING CoE LIGHT FIXTURES TO BE REMOVED AND RELOCATED
- RELOCATED EXISTING CoE LIGHT FIXTURES