



ZONING ANALYSIS AREA TABULATION	
Zone	Area
LOCKER ROOM	15,234 SF
OTHER	51,089 SF
RESTROOM	6,857 SF
STAIRS, HALLWAYS, ELEVATOR, LOBBIES	42,464 SF
STORAGE	13,707 SF
Grand total: 162	129,351 SF

- LEGEND**
- LOCKER ROOM
 - OTHER
 - RESTROOM
 - STAIRS, HALLWAYS, ELEVATOR, LOBBIES
 - STORAGE

AREA PLAN - EVENT LEVEL

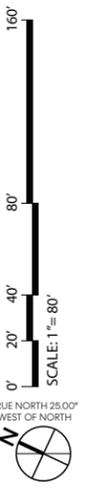

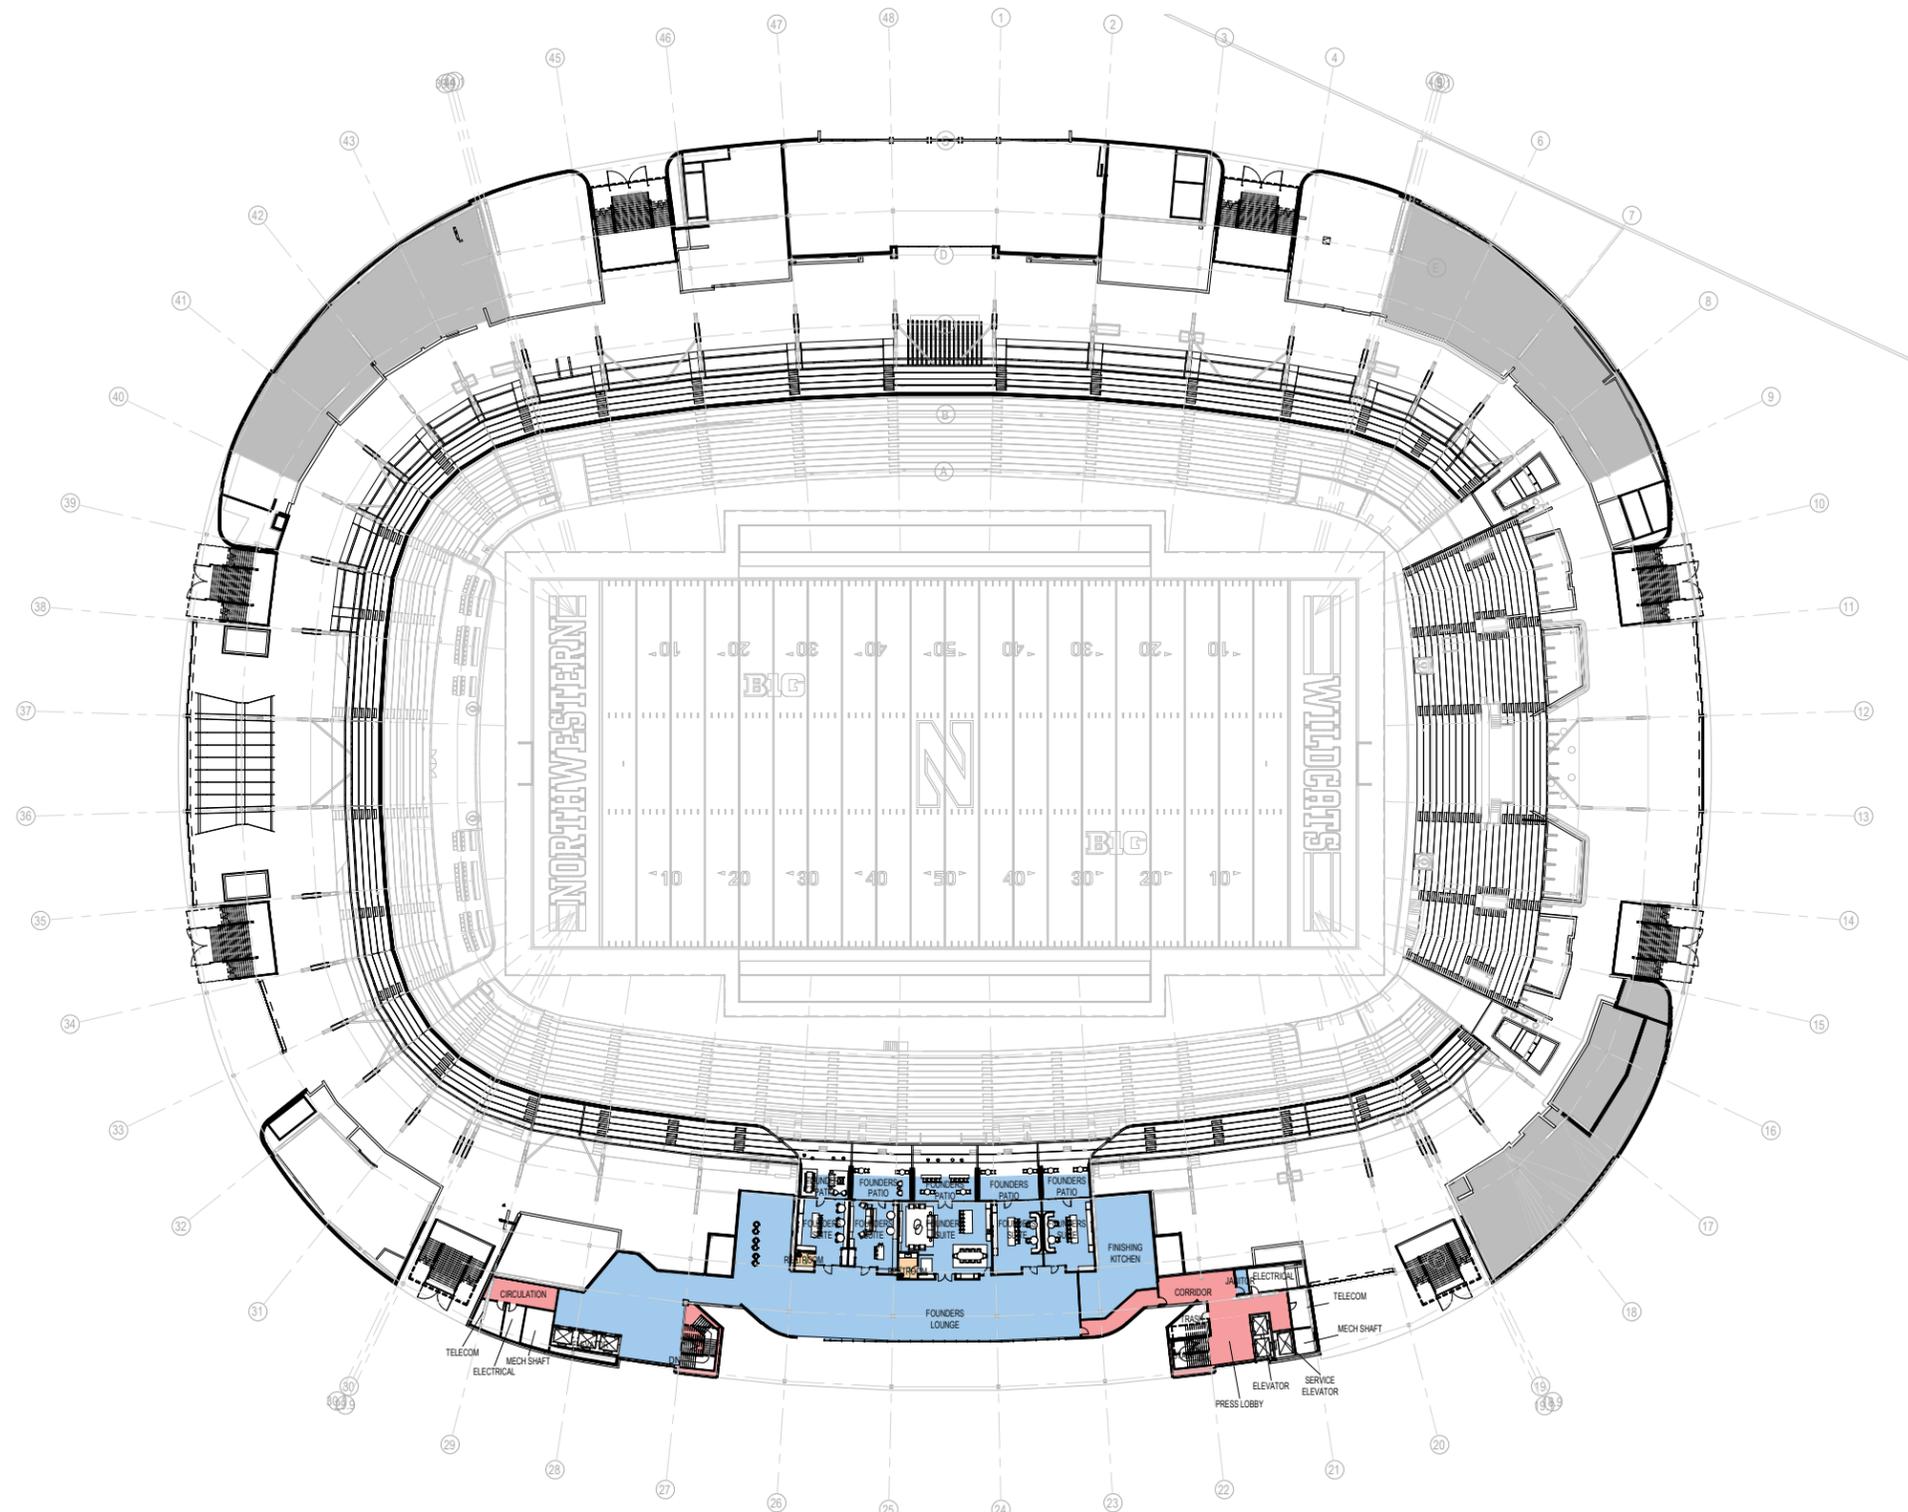



ZONING ANALYSIS AREA TABULATION

Zone	Area
OTHER	13,837 SF
RESTROOM	177 SF
STAIRS, HALLWAYS, ELEVATOR, LOBBIES	2,611 SF
Grand total: 21	16,625 SF

- LEGEND**
- OTHER
 - RESTROOM
 - STAIRS, HALLWAYS, ELEVATOR, LOBBIES

AREA PLAN - FOUNDERS LEVEL

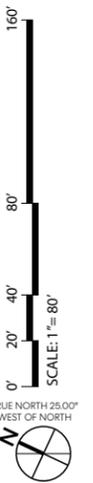

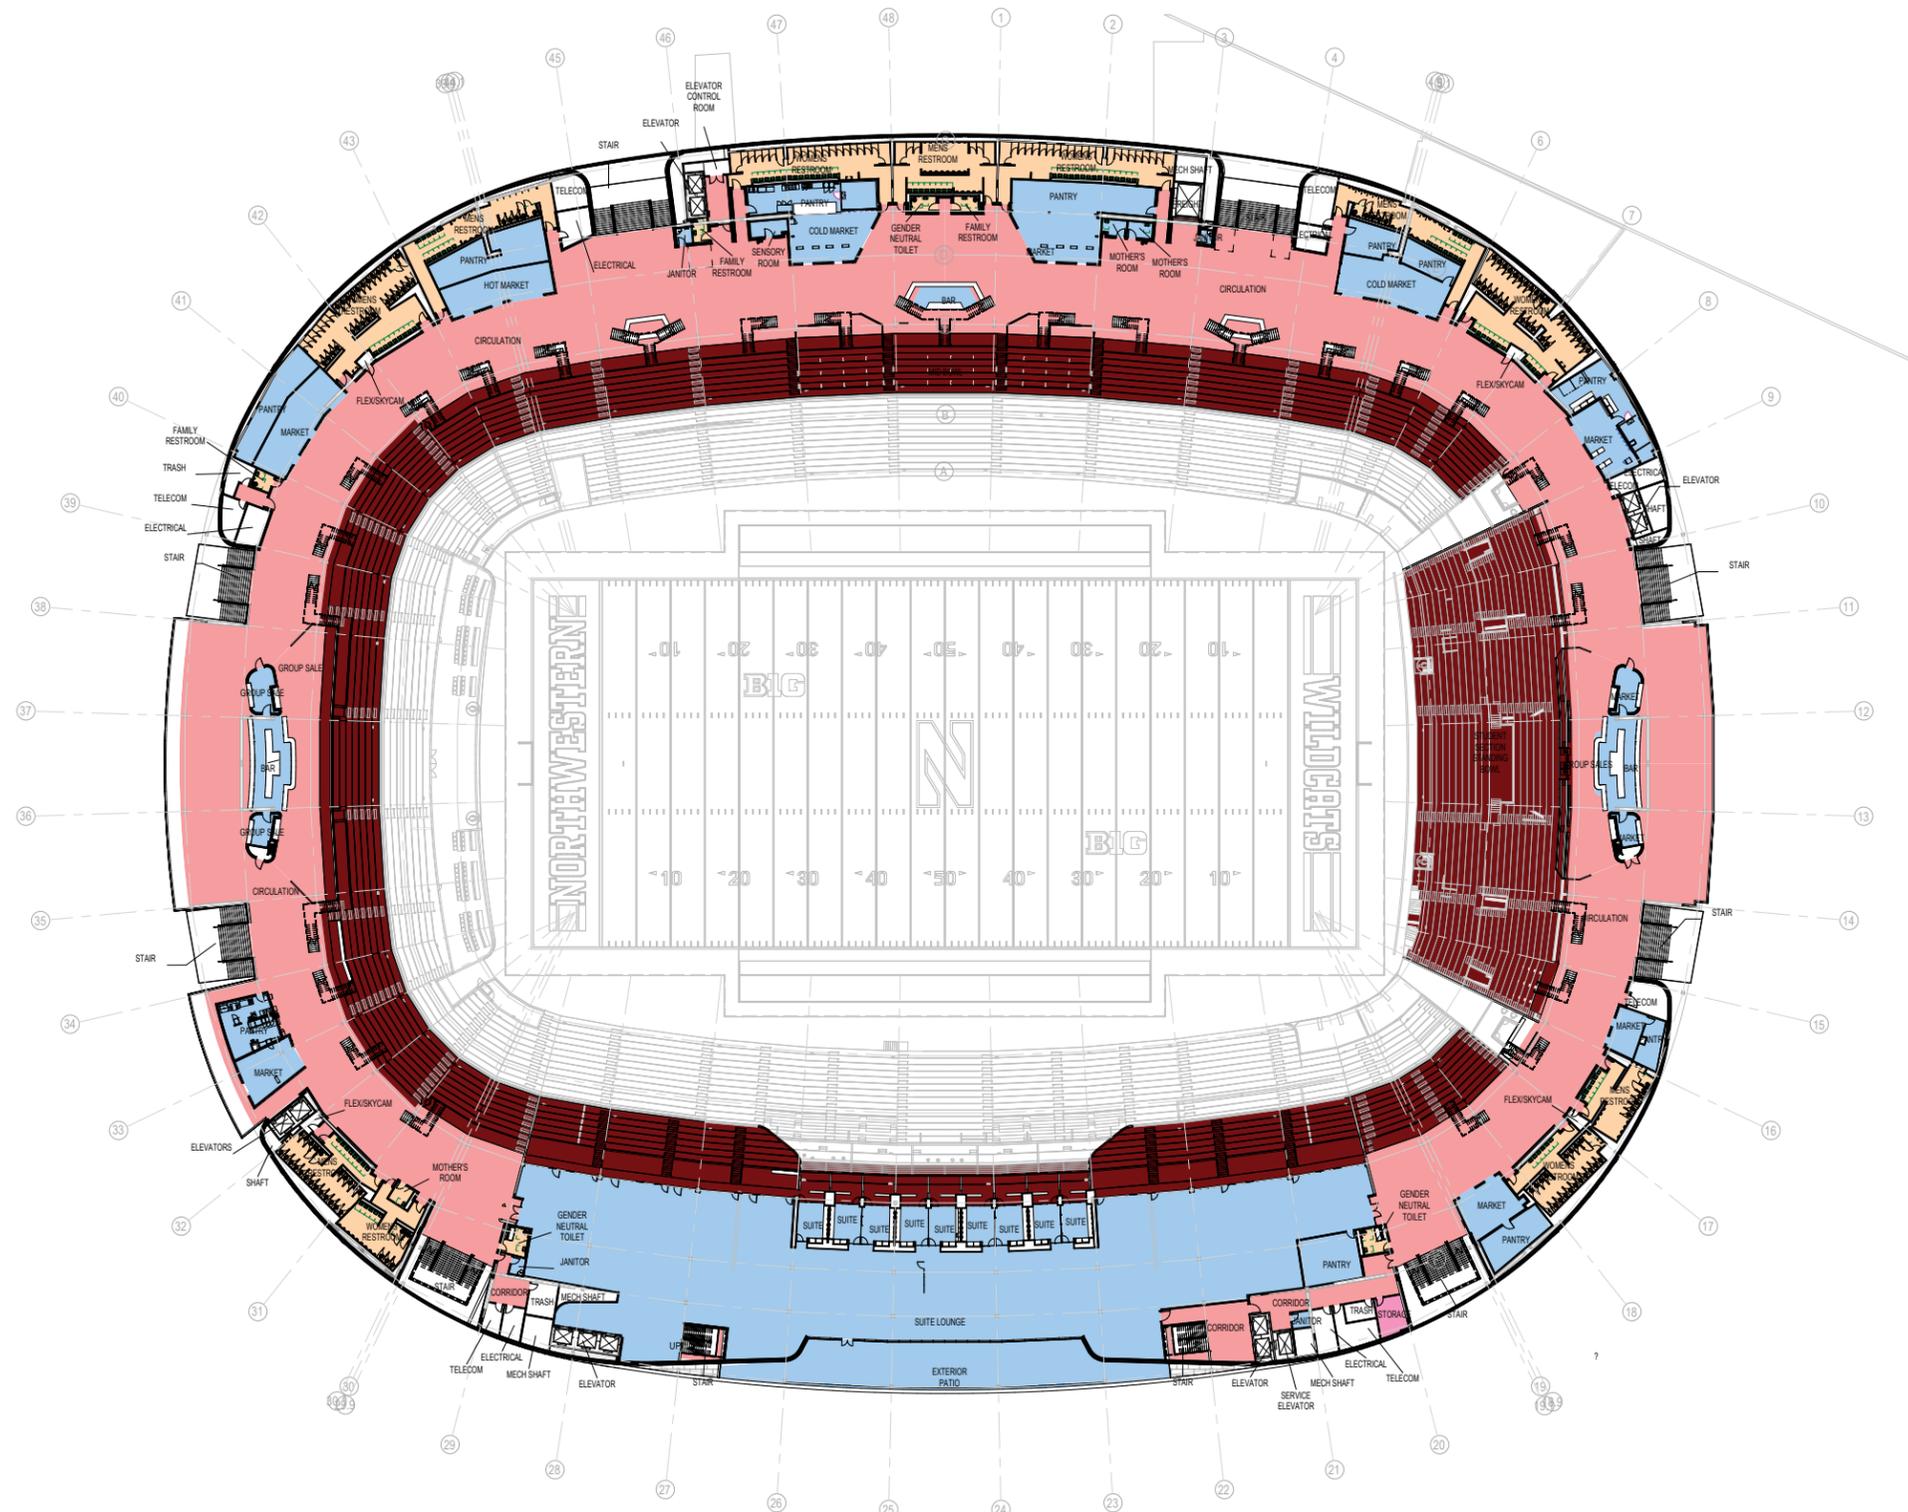



ZONING ANALYSIS AREA TABULATION

Zone	Area
OTHER	39,868 SF
RESTROOM	12,177 SF
SEATING BOWL	46,694 SF
STAIRS, HALLWAYS, ELEVATOR, LOBBIES	62,183 SF
STORAGE	214 SF
Grand total: 86	161,136 SF

- LEGEND**
- OTHER
 - RESTROOM
 - SEATING BOWL
 - STAIRS, HALLWAYS, ELEVATOR, LOBBIES
 - STORAGE

AREA PLAN - UPPER CONCOURSE

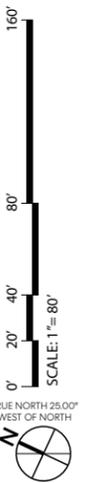


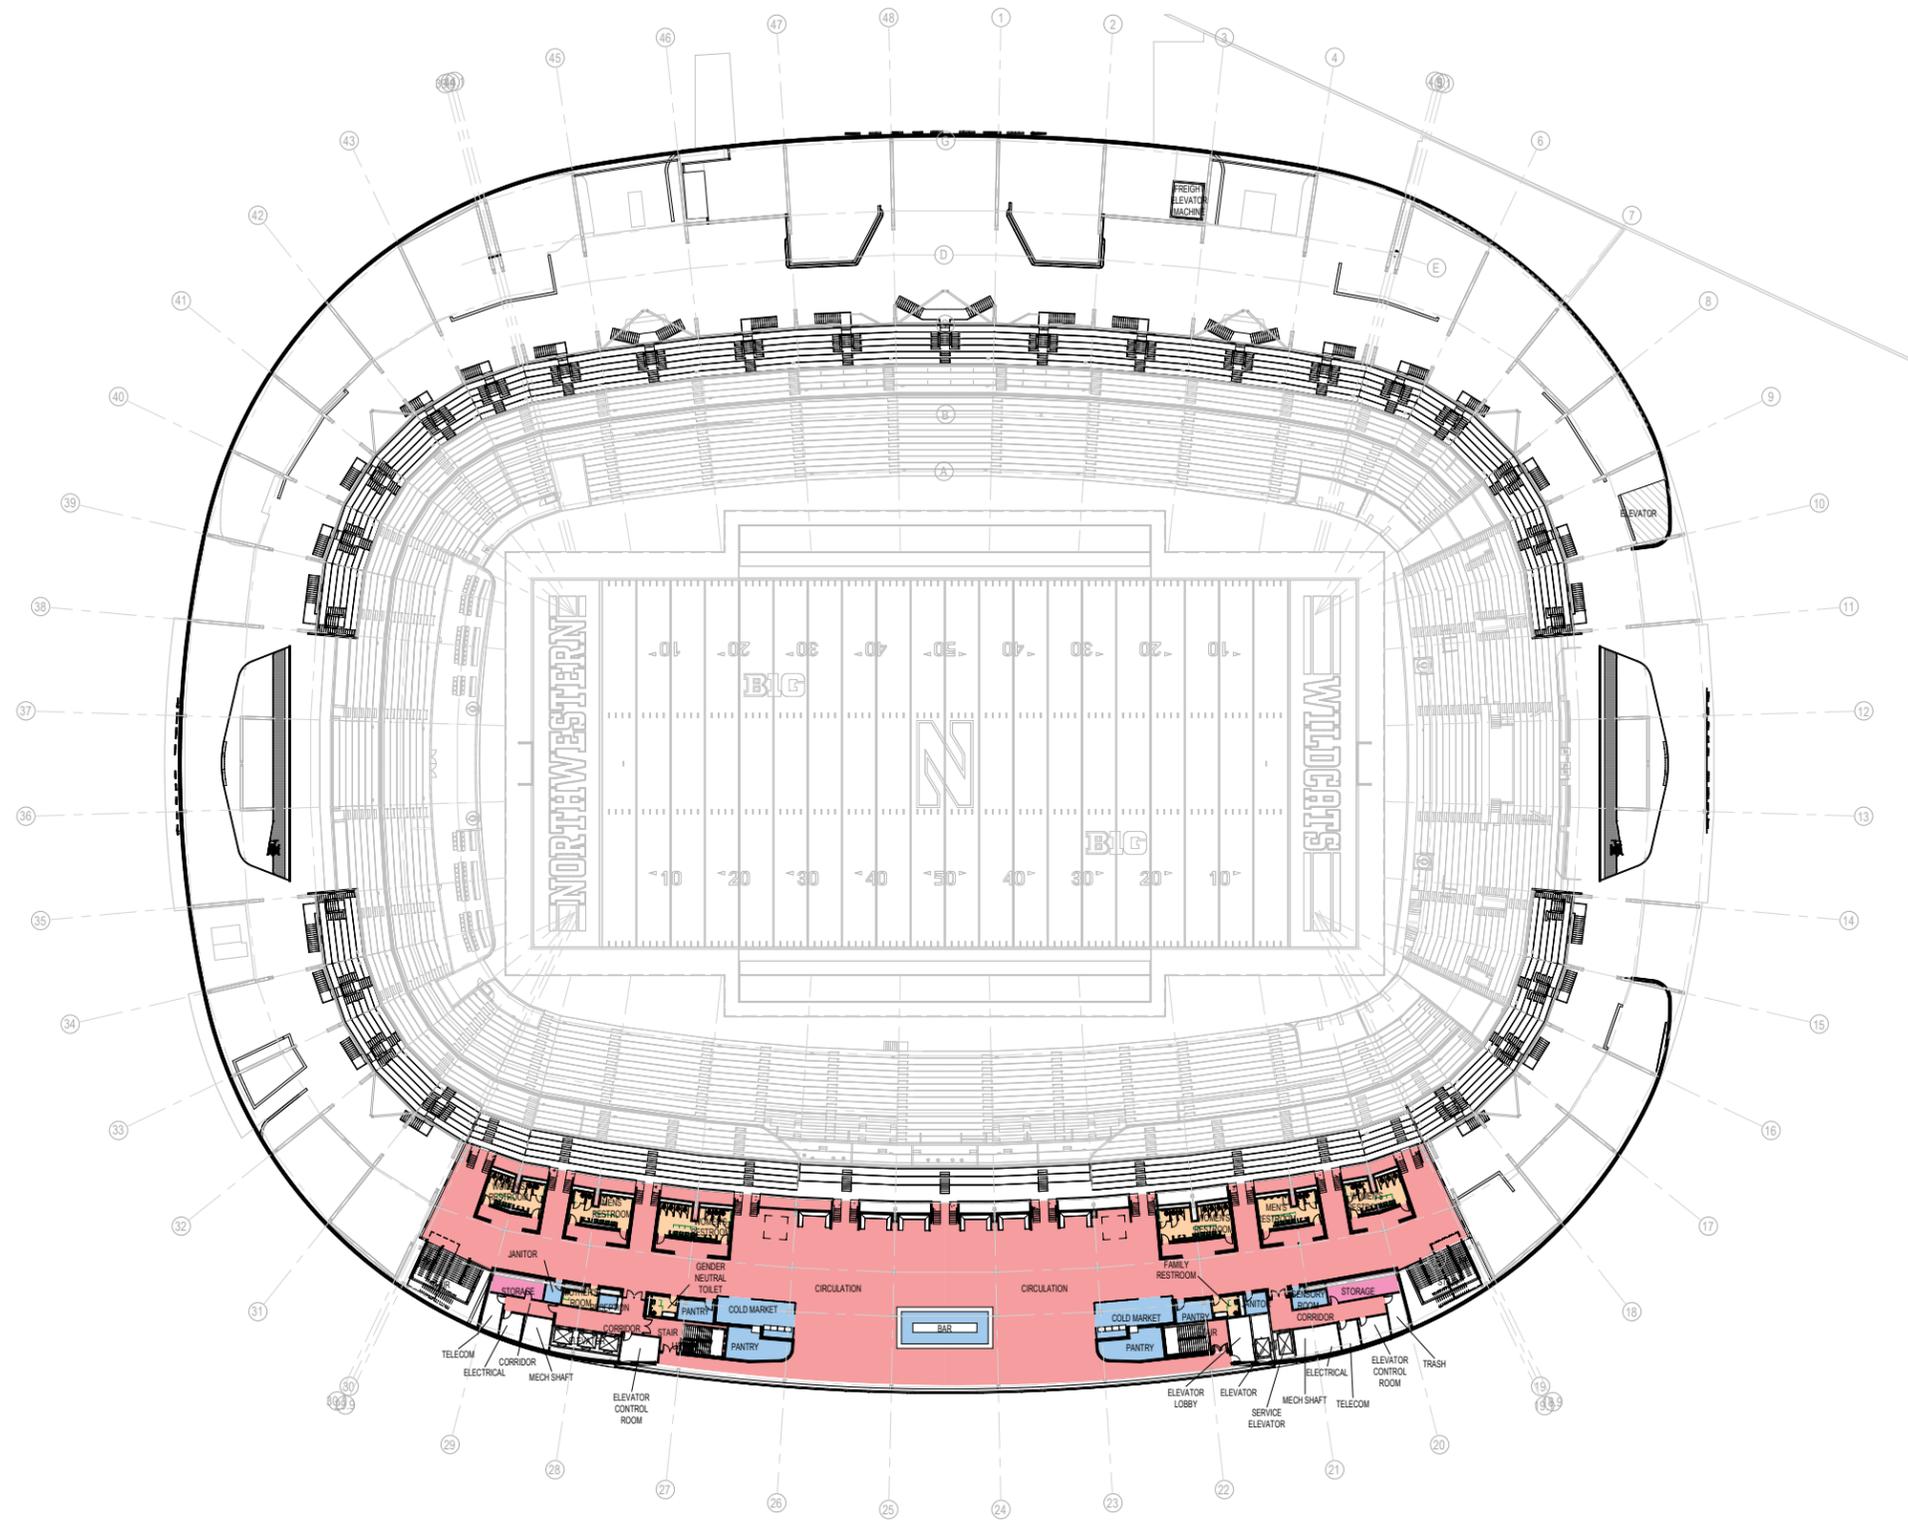


ZONING ANALYSIS AREA TABULATION

Zone	Area
OTHER	3,152 SF
RESTROOM	2,637 SF
STAIRS, HALLWAYS, ELEVATOR, LOBBIES	24,201 SF
STORAGE	574 SF
Grand total: 30	30,564 SF

- LEGEND**
- OTHER
 - RESTROOM
 - STAIRS, HALLWAYS, ELEVATOR, LOBBIES
 - STORAGE

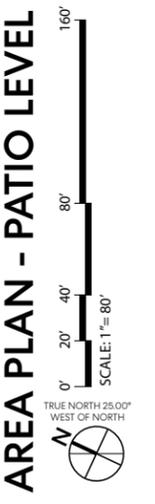

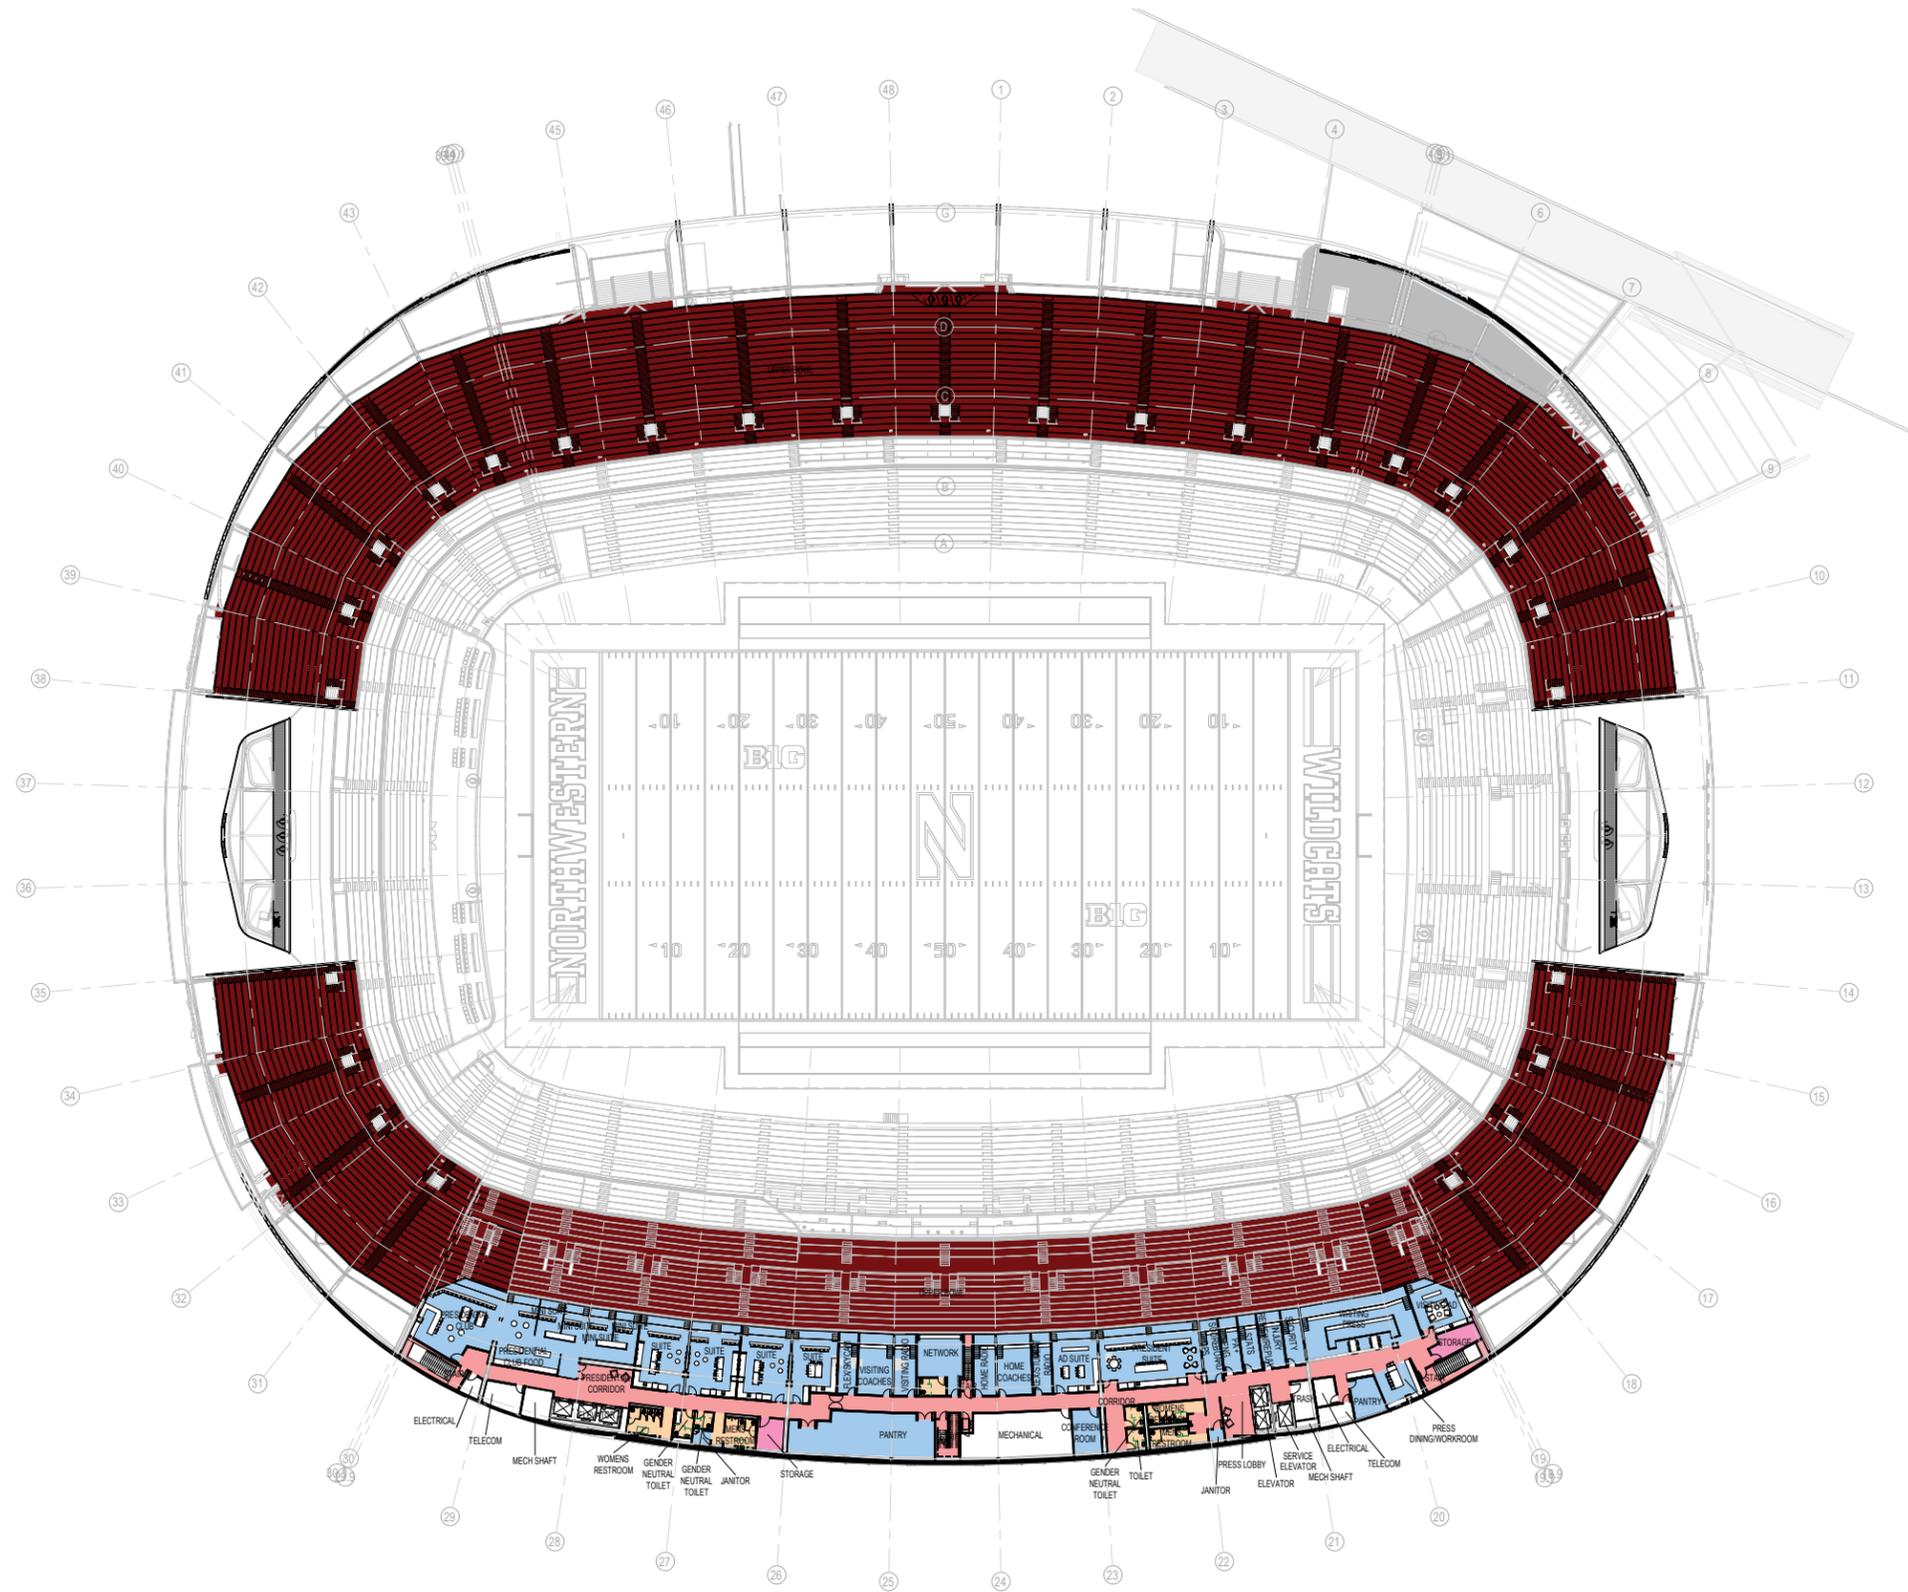



ZONING ANALYSIS AREA TABULATION


Zone	Area
OTHER	14,158 SF
RESTROOM	1,308 SF
SEATING BOWL	86,824 SF
STAIRS, HALLWAYS, ELEVATOR, LOBBIES	5,414 SF
STORAGE	376 SF
Grand total: 53	108,080 SF


- LEGEND**
- OTHER
 - RESTROOM
 - SEATING BOWL
 - STAIRS, HALLWAYS, ELEVATOR, LOBBIES
 - STORAGE


AREA PLAN - PRESS LEVEL

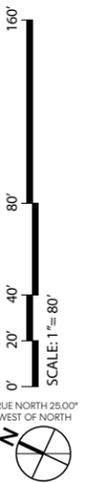

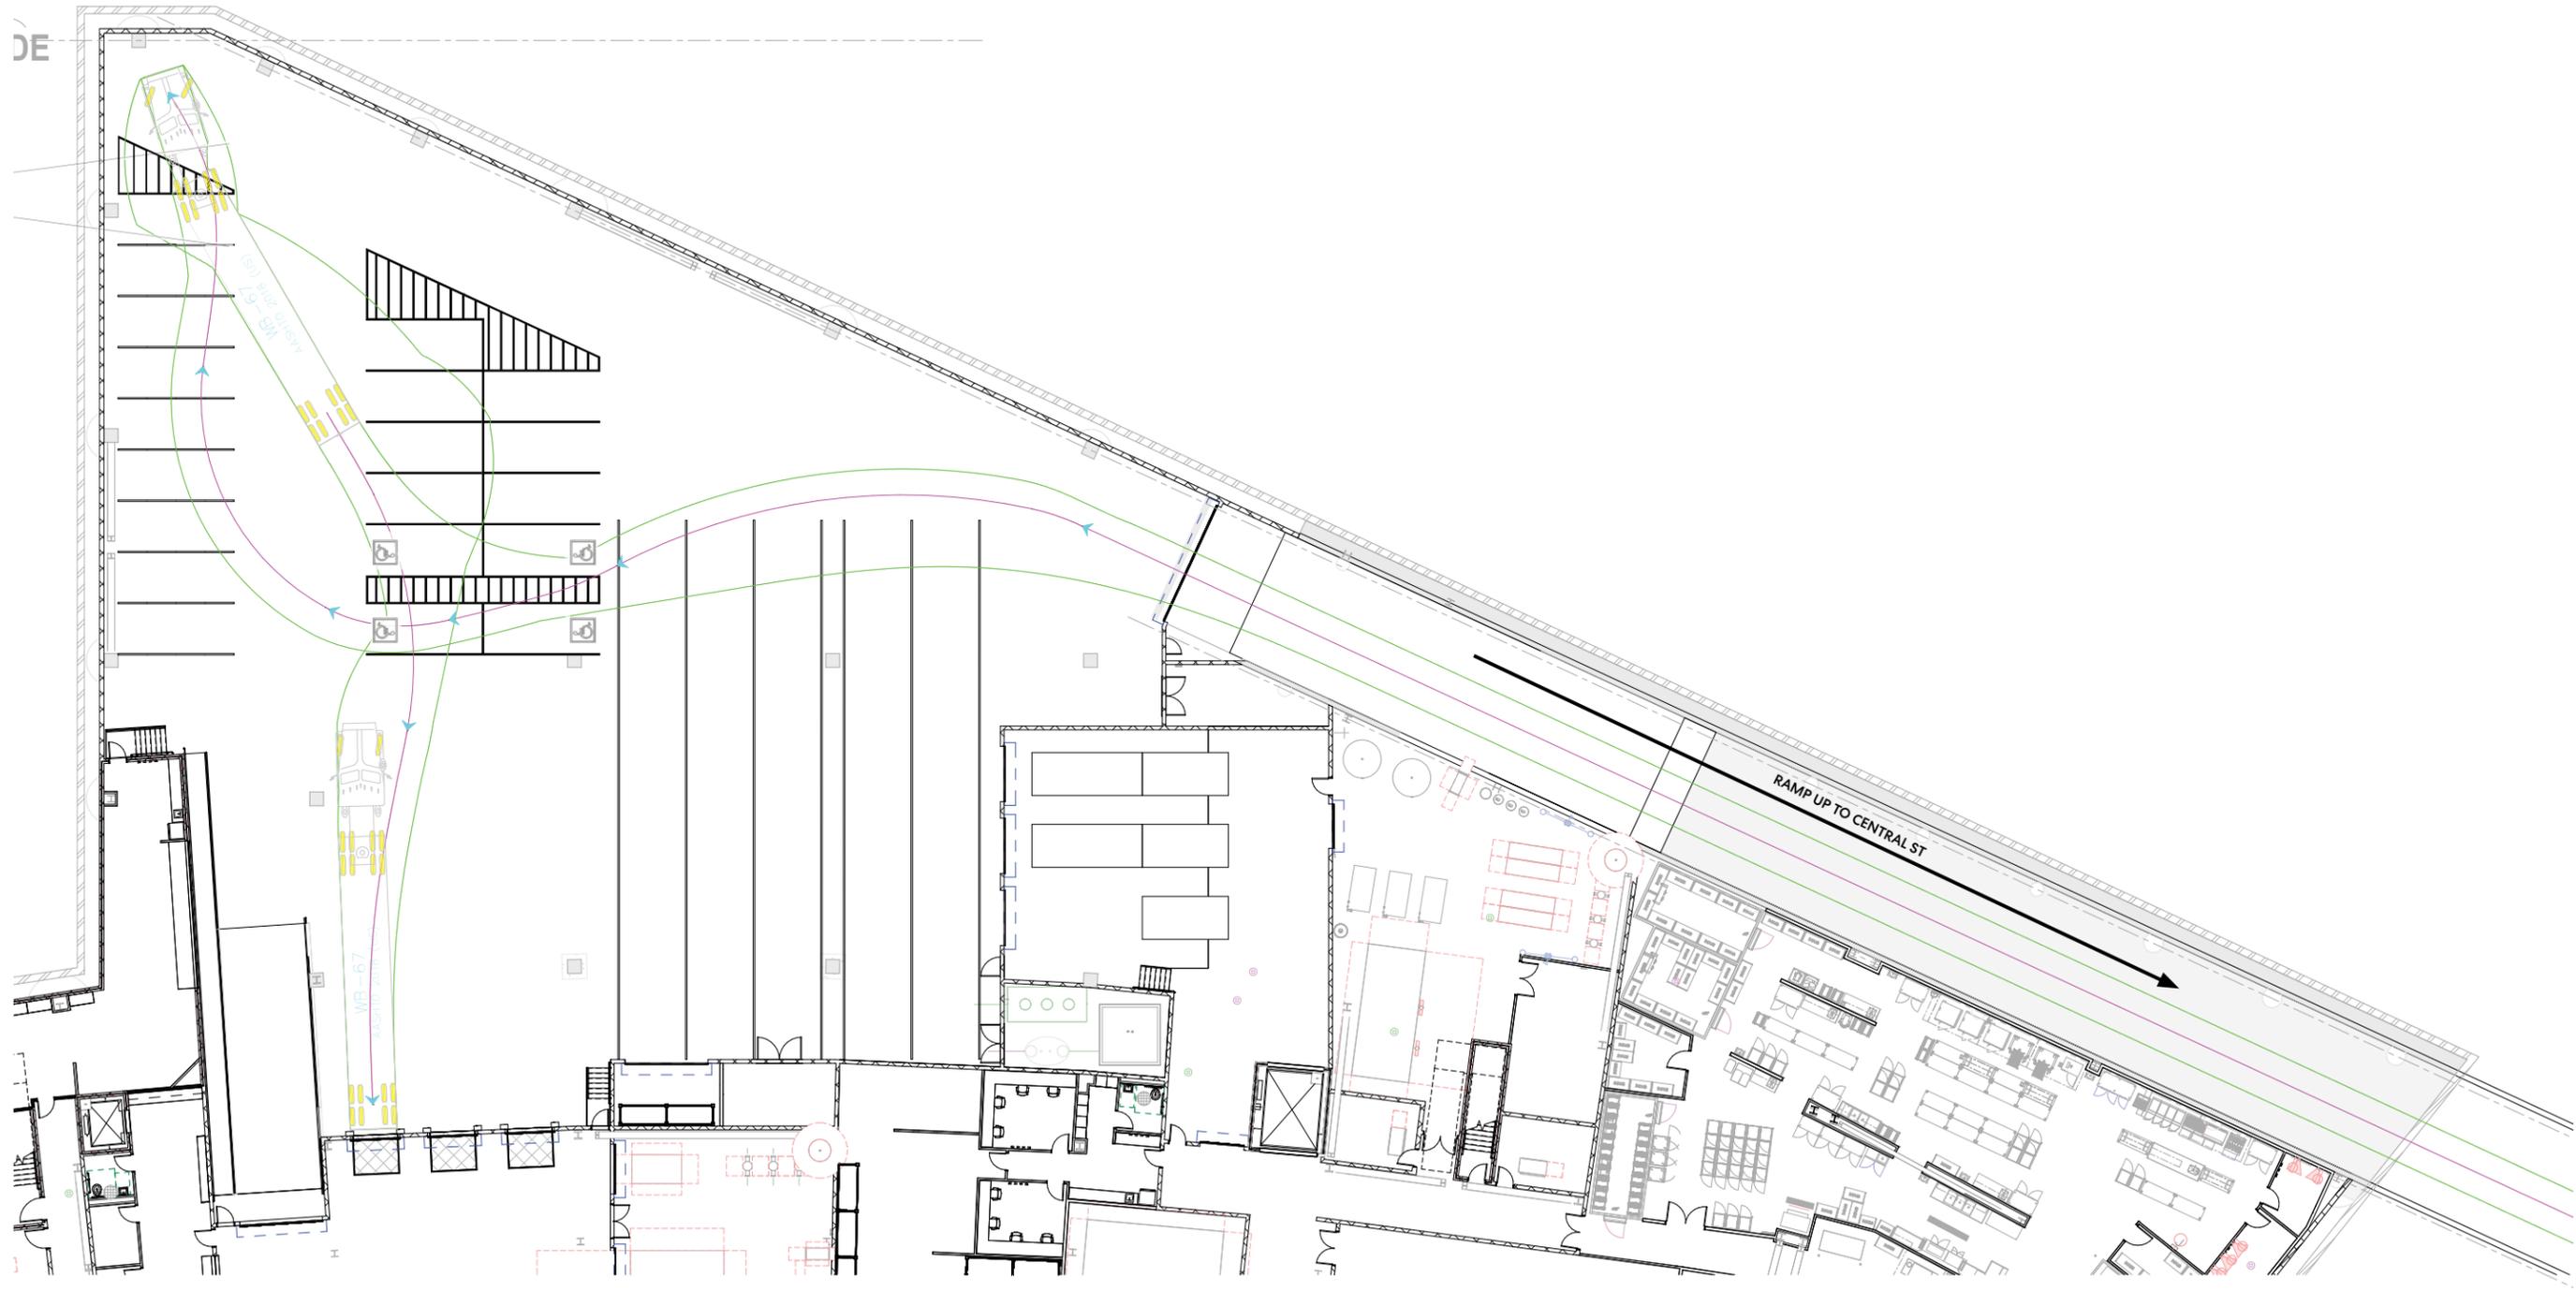

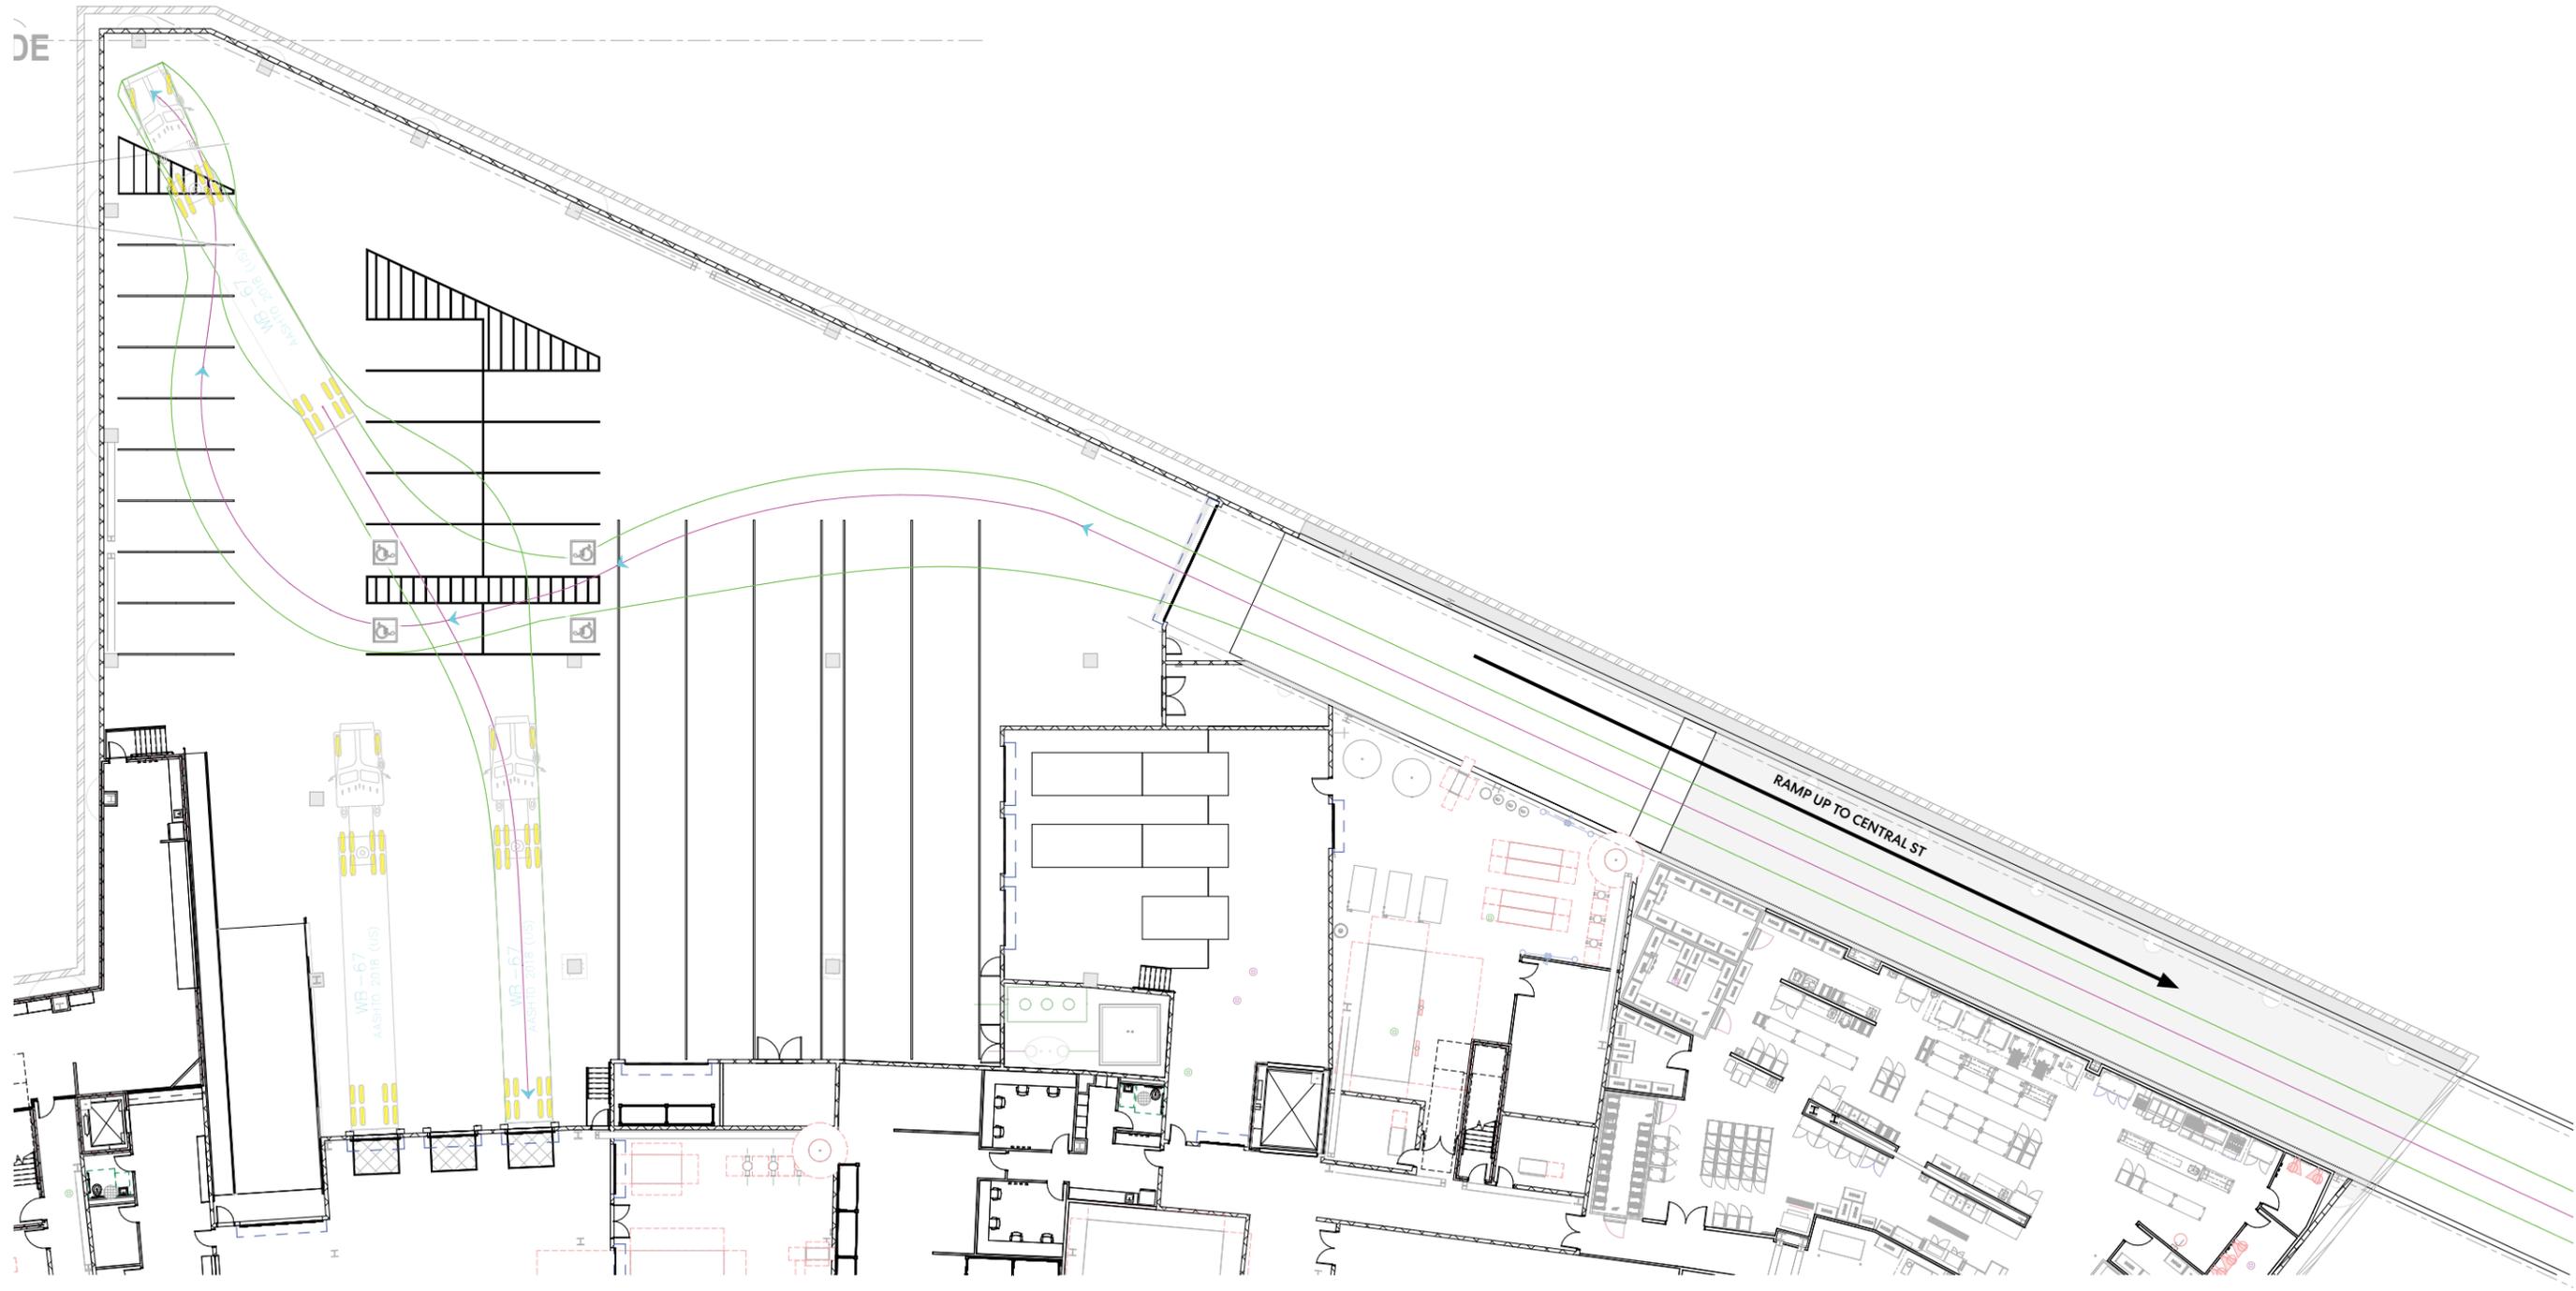

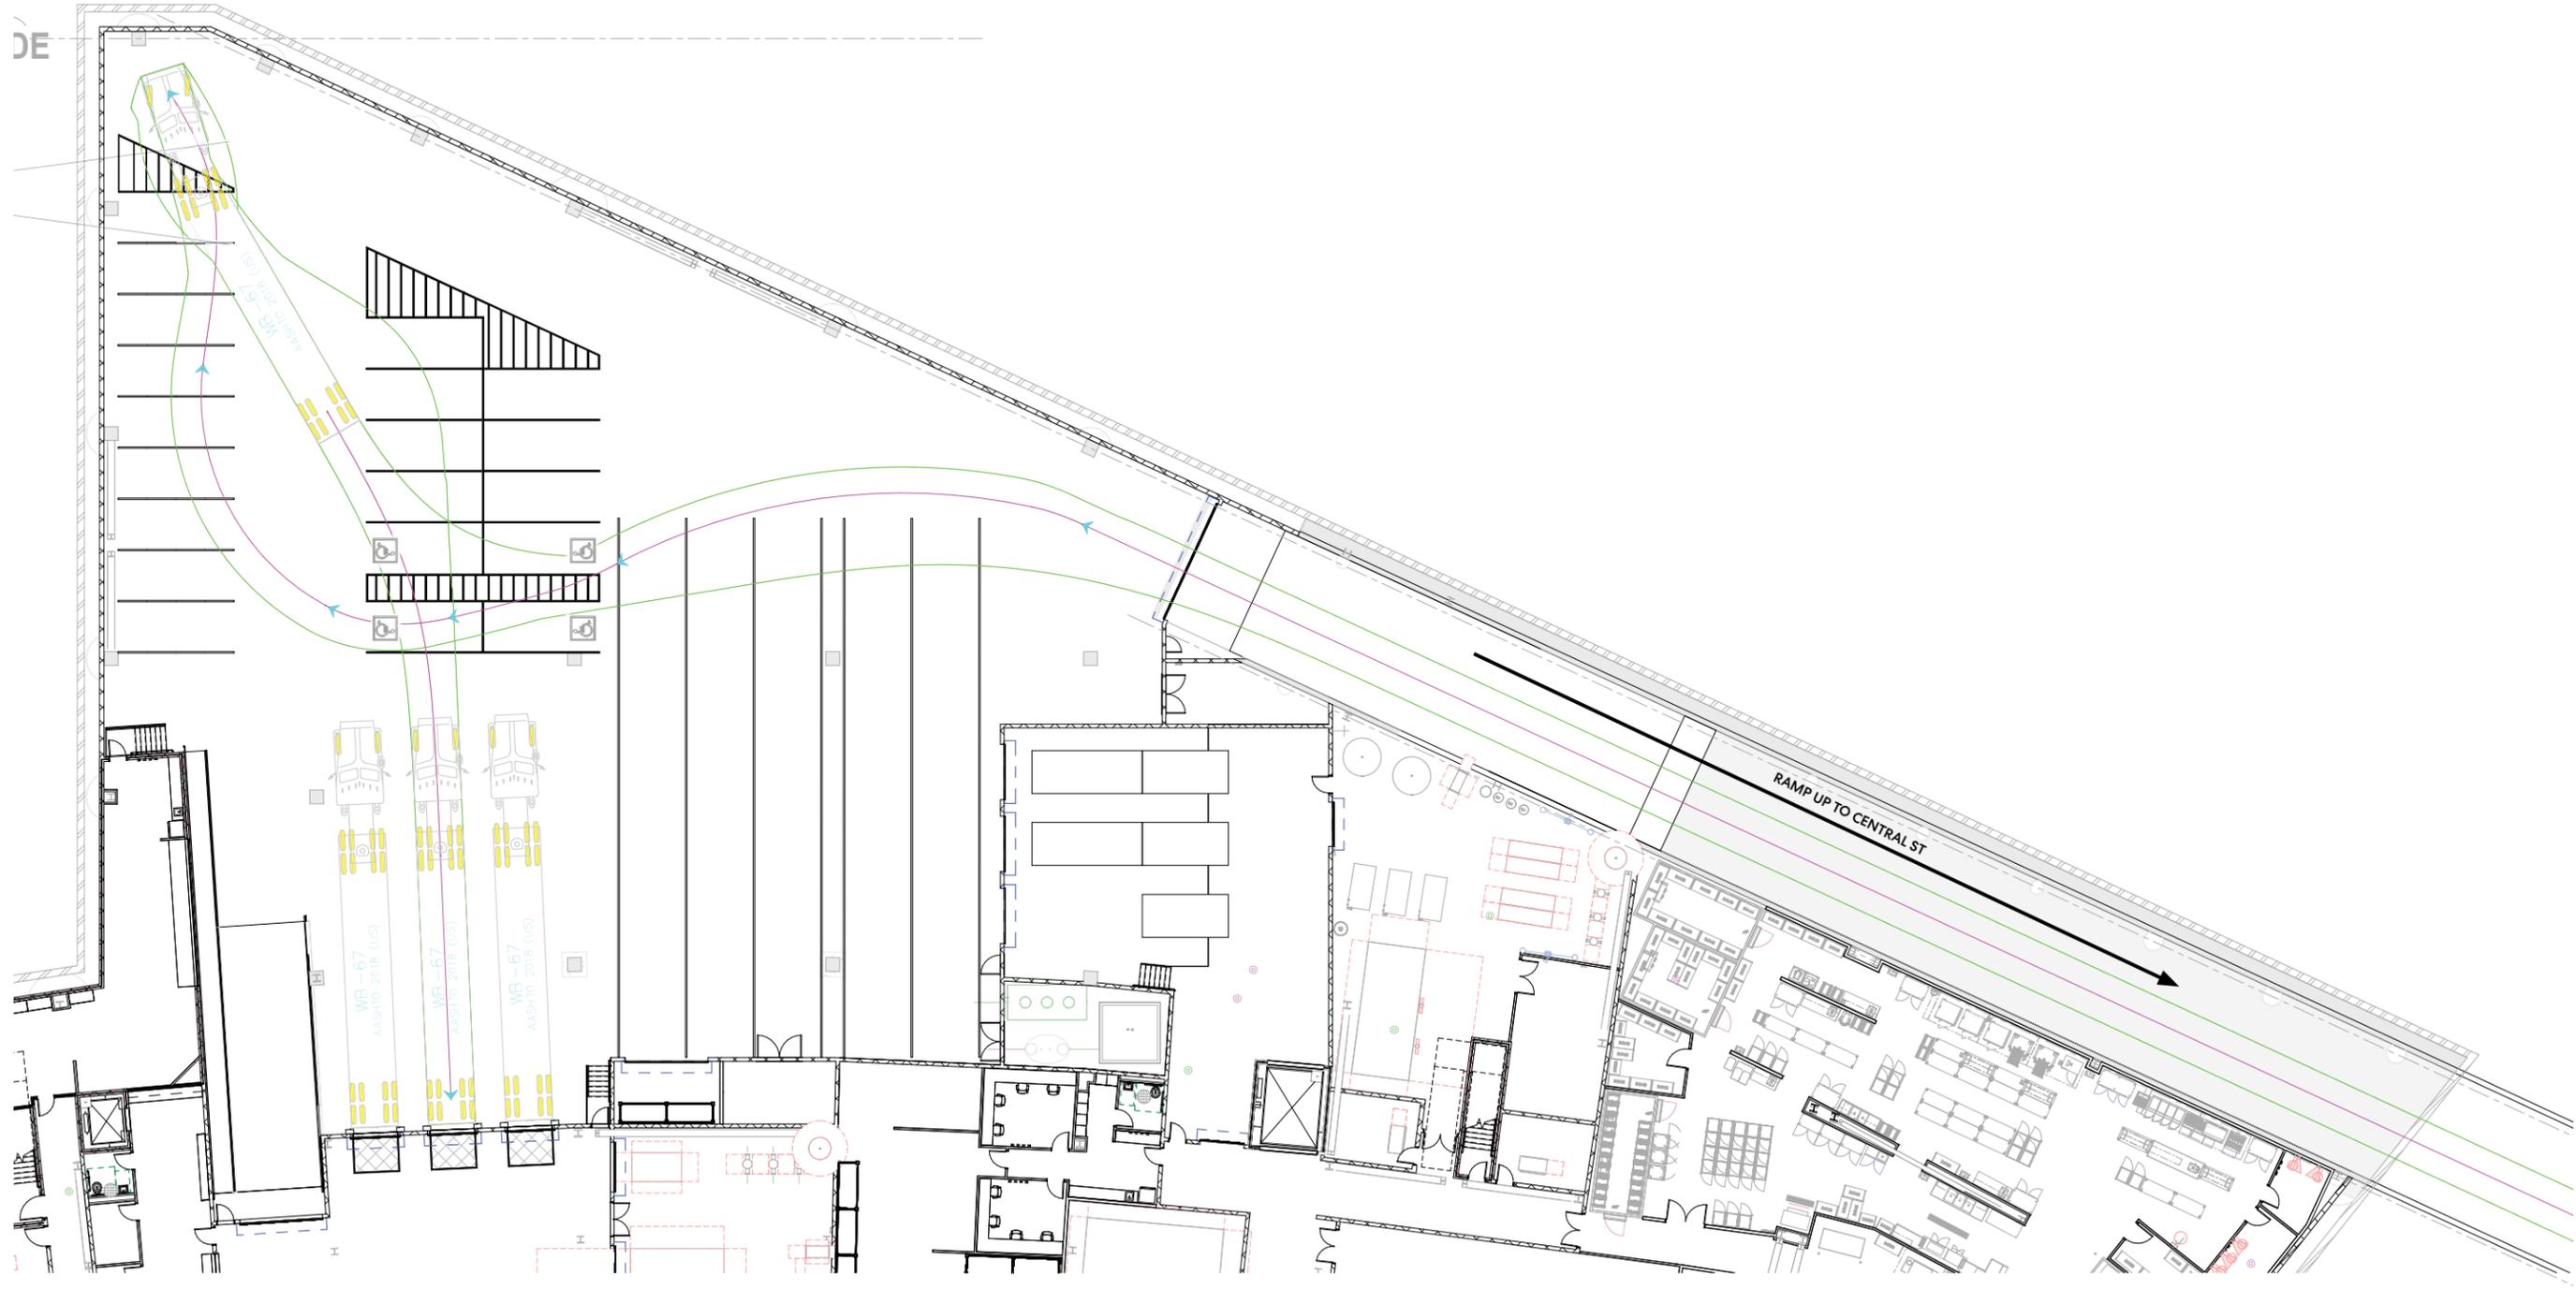

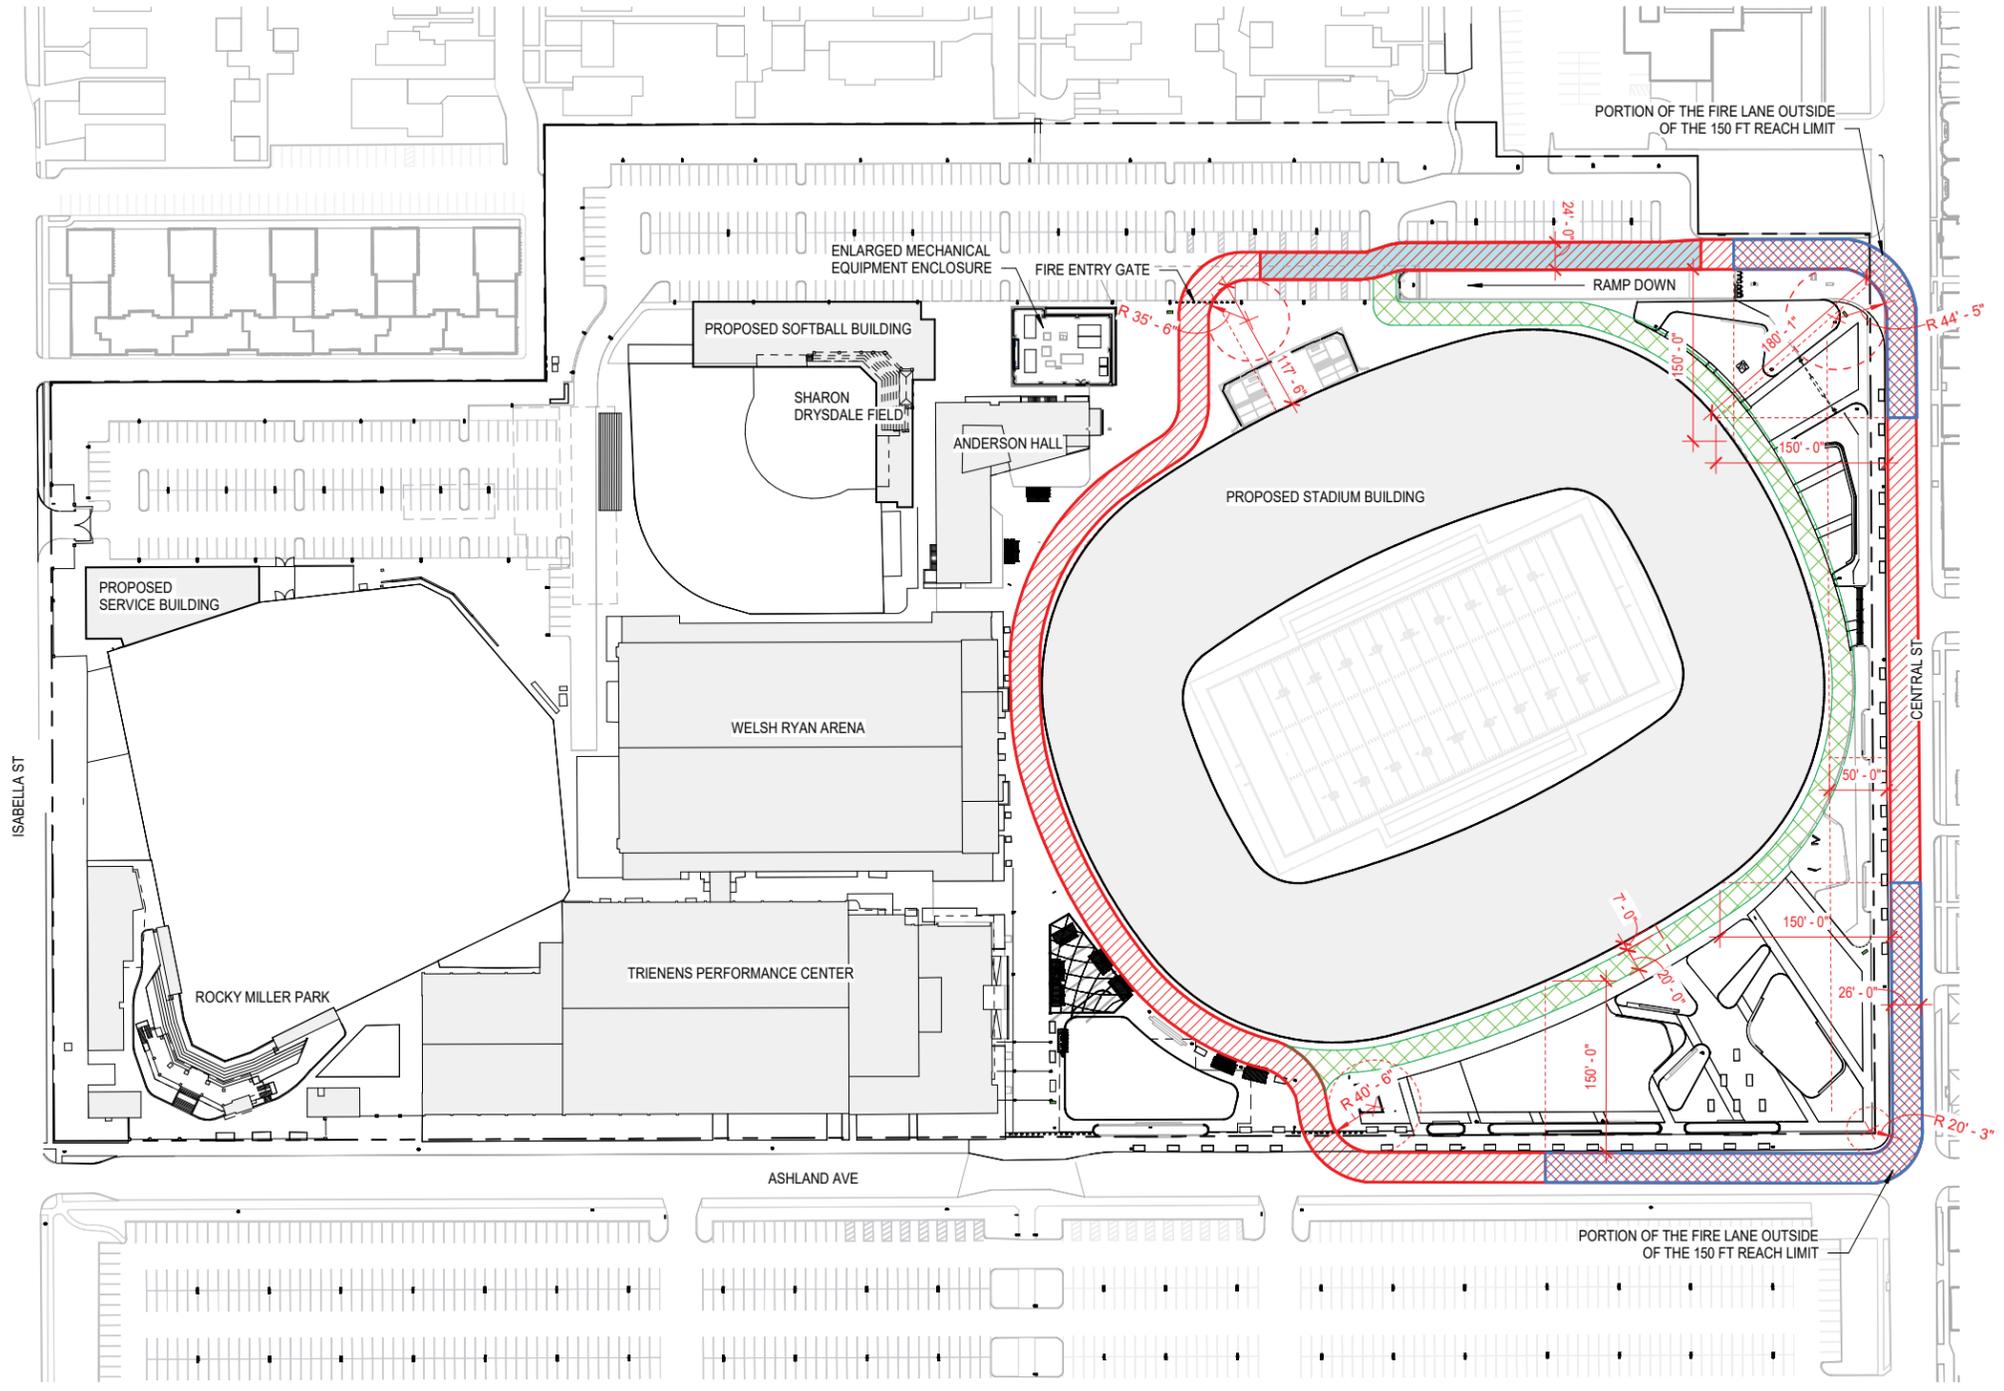



- LEGEND**
- PROPOSED FIRE LANE (26 FT WIDE)
 - PROPOSED FIRE LANE (24 FT WIDE)
 - PROPOSED PORTION OF FIRE LANE OUTSIDE THE 150 FT REACH (26 FT WIDE)
 - PROPOSED MEDICAL EMERGENCY VEHICLE LANE (20 FT WIDE)
- REVIEWED AND APPROVED BY EFD



**NORTHWESTERN UNIVERSITY
RYAN FIELD REDEVELOPMENT
PLANNED DEVELOPMENT APPLICATION**

EMERGENCY VEHICLE ACCESS

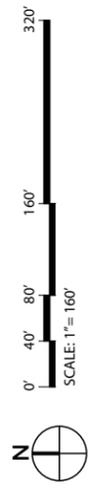

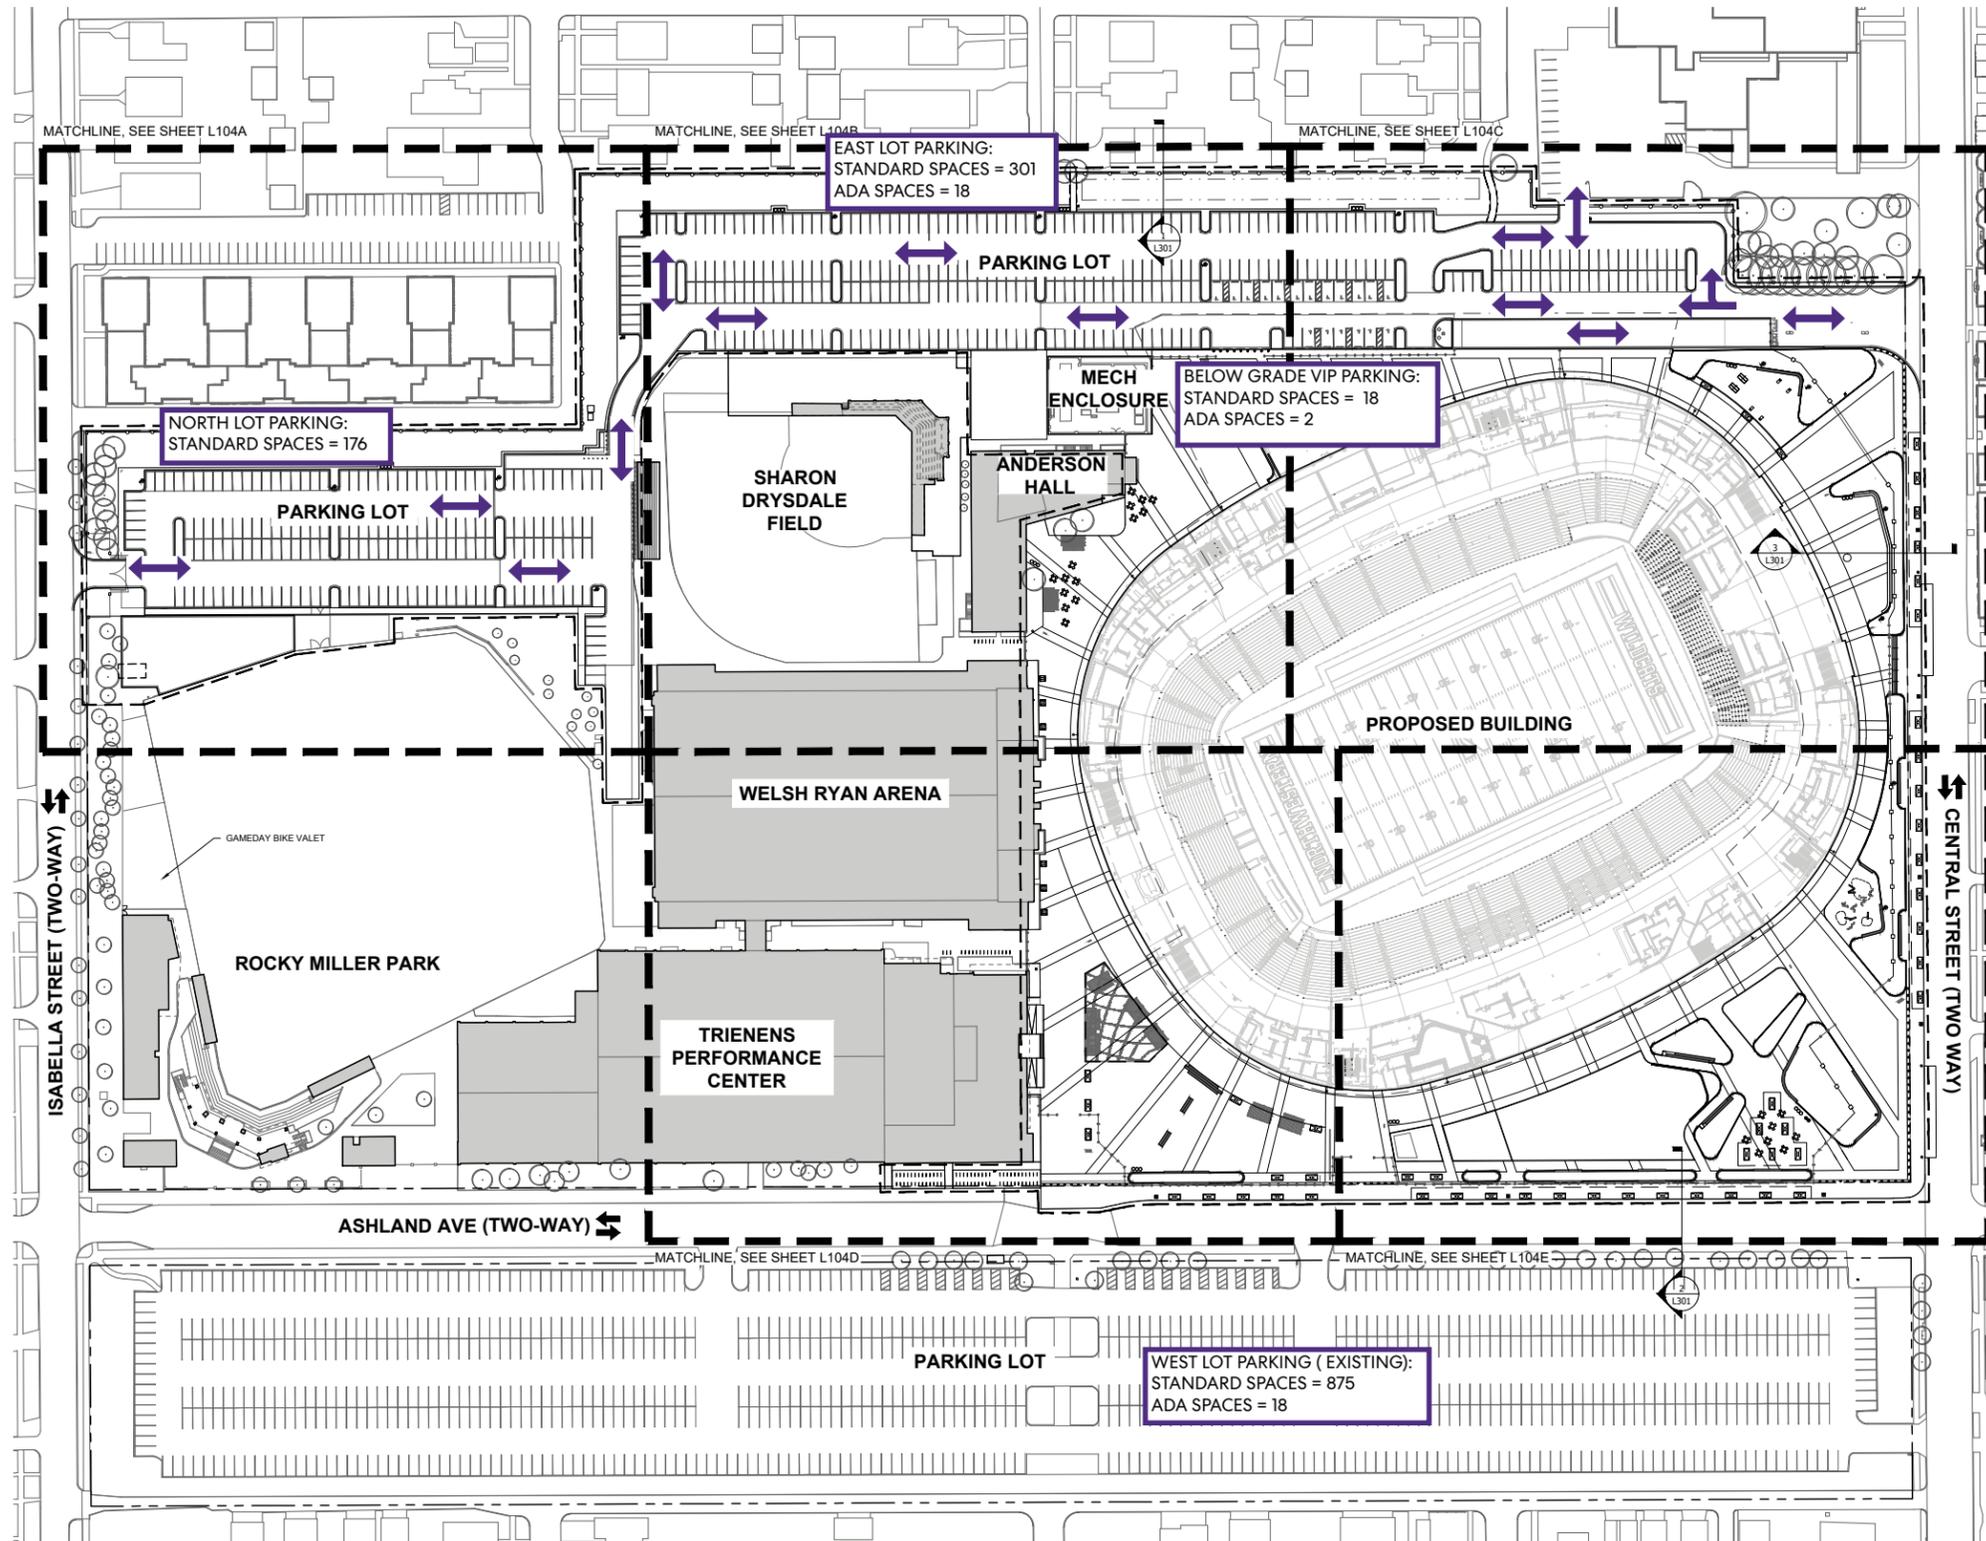

PARKING TOTALS

- WEST LOT
893 EXISTING
- NORTH LOT
176 NEW
- EAST LOT
319 NEW
- BELOW GRADE VIP PARKING
20 NEW
- TOTAL PARKING SPACES**
1,408 SPACES

TRAFFIC CIRCULATION DIAGRAM

