




**NORTHWESTERN UNIVERSITY
RYAN FIELD REDEVELOPMENT
PLANNED DEVELOPMENT APPLICATION**

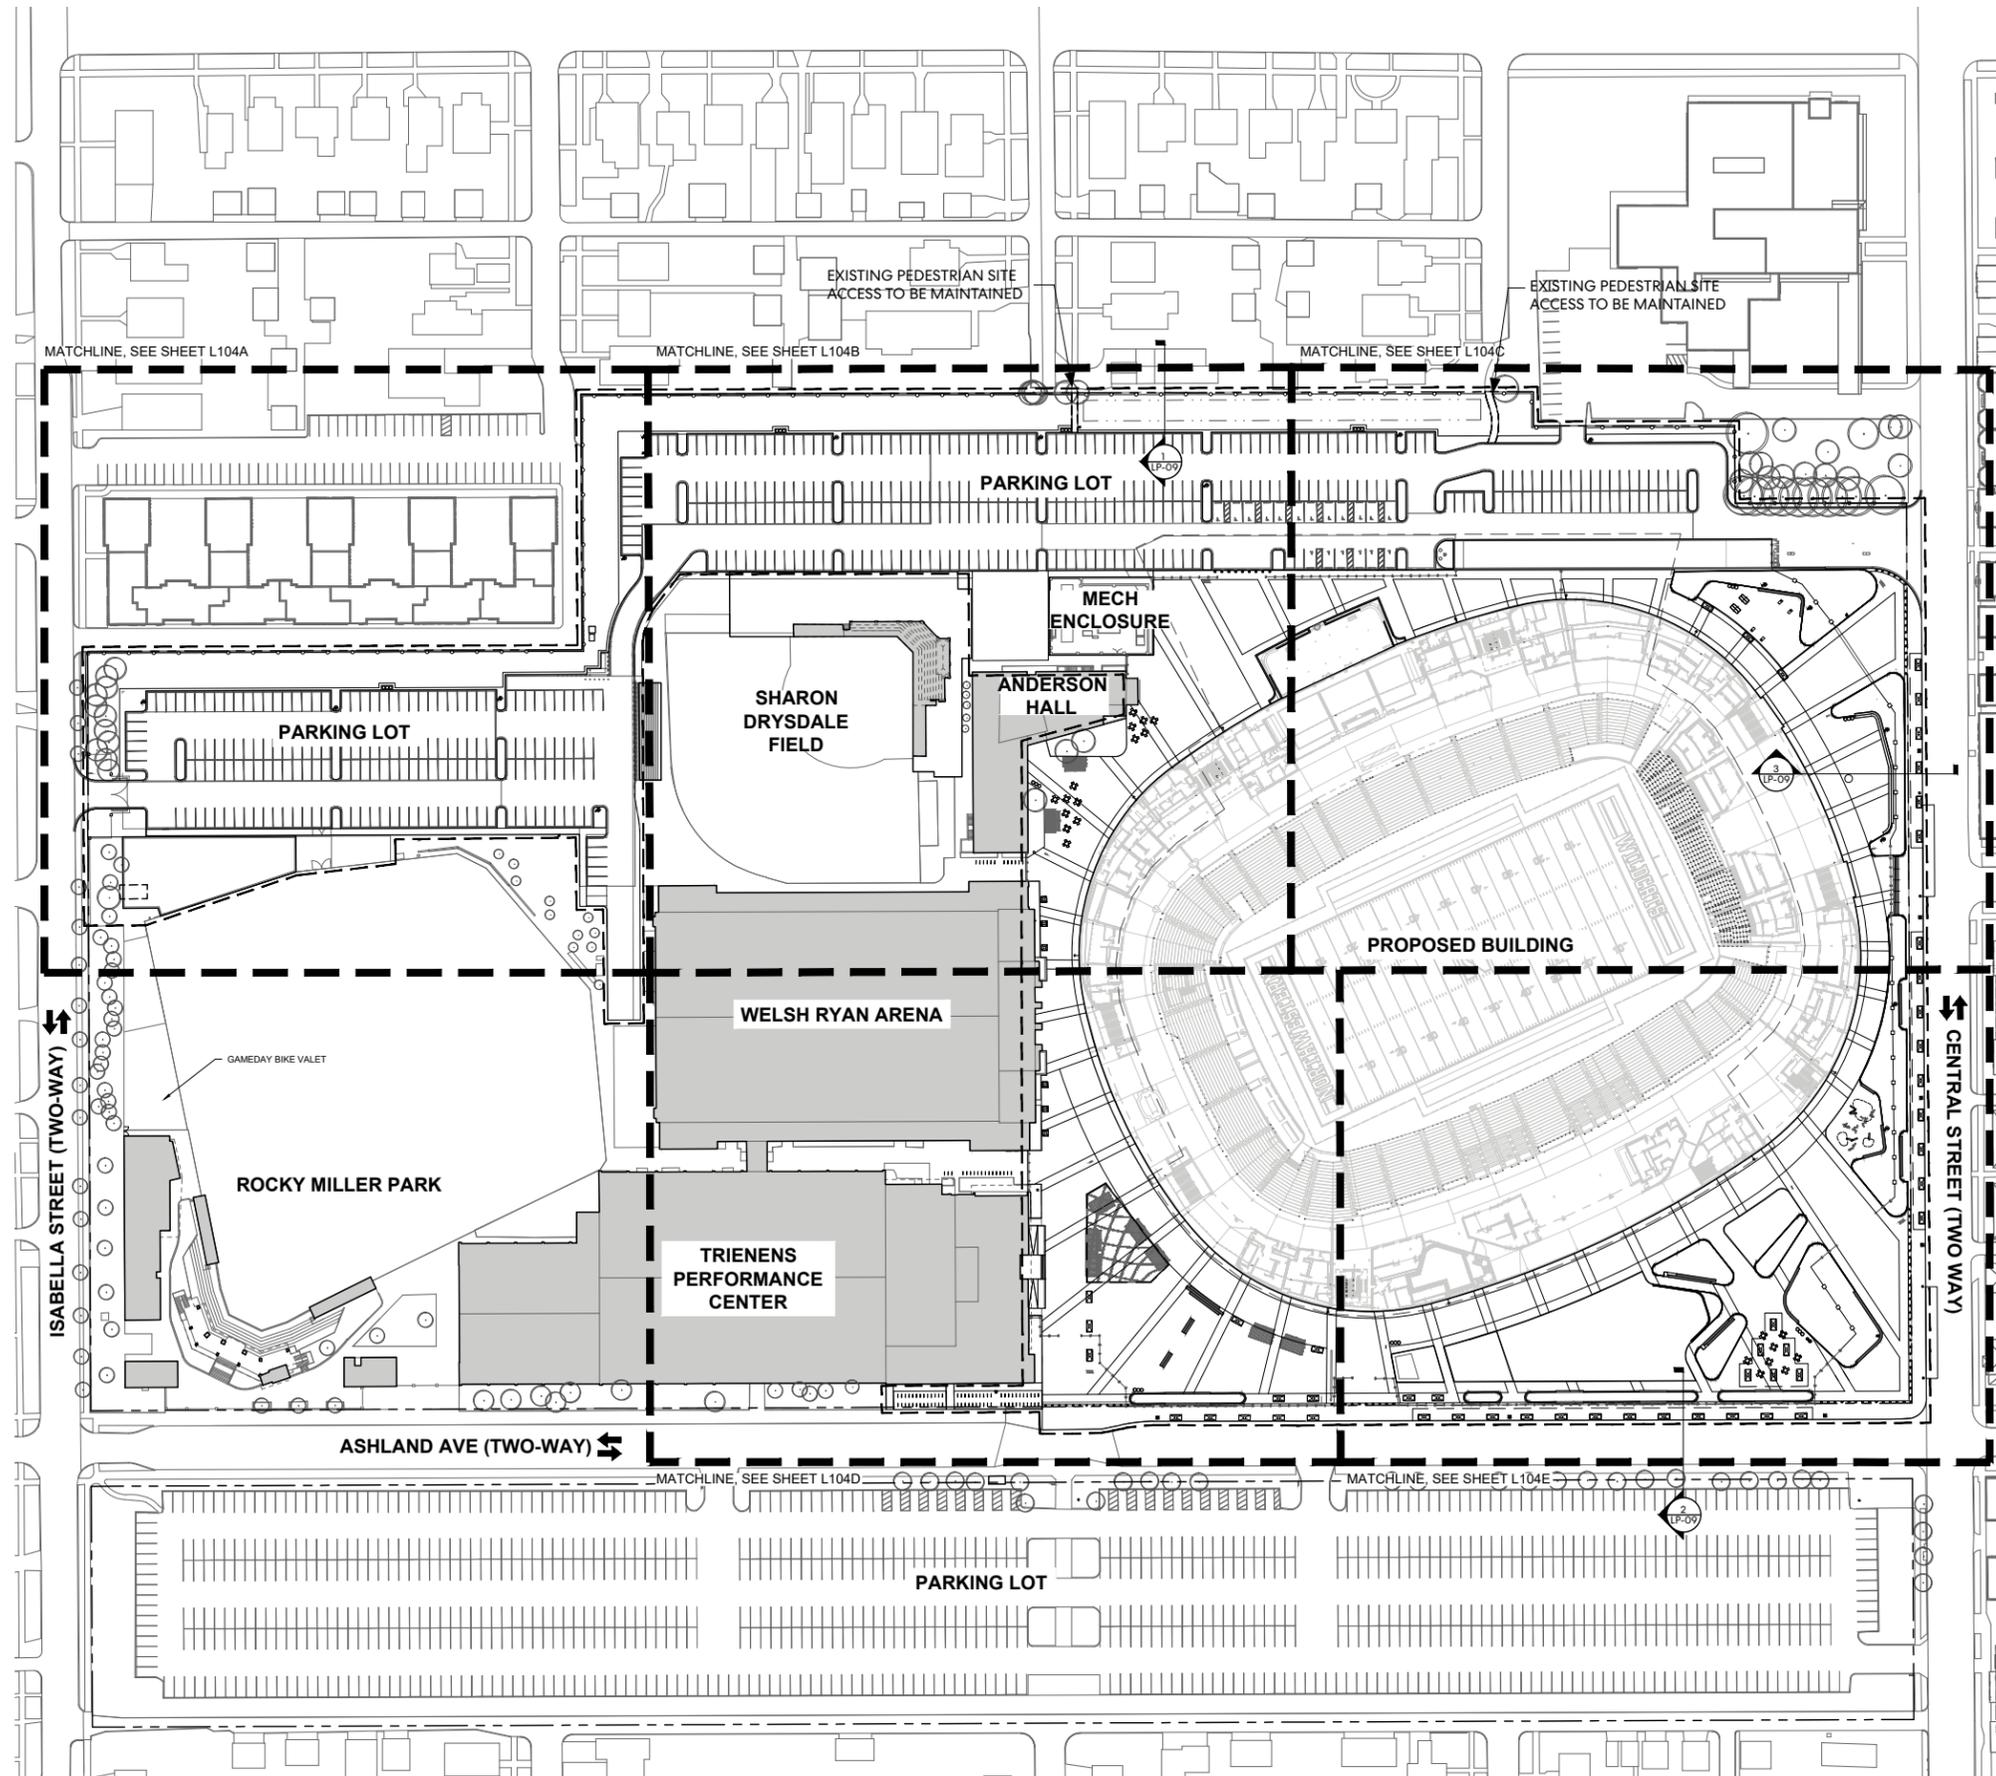

- PROPERTY LINE
- - - PROJECT LIMIT LINE (OFFSET 3' FOR CLARITY)
- 6" ORNAMENTAL WELDED WIRE FENCE
- 6" ORNAMENTAL METAL FENCE
- TEMPORARY FENCE
- ♻️ TRASH/RECYCLING RECEPTACLE
- DRINKING FOUNTAIN
- REMOVABLE BOLLARD
- PLAY ELEMENTS
- MOVEABLE TABLES AND CHAIRS
- TREE GRATE
- PING PONG TABLES
- CORN HOLE GAMES
- BICYCLE RACK
- BICYCLE REPAIR STATION
- GROUND HYDRANT, REFER TO MEP
- HOSE BIBB, REFER TO MEP
- EXISTING BLUE LIGHT PHONE
- PROPOSED BLUE LIGHT PHONE
- SALVAGED BLUE LIGHT PHONE

FENCES & WALLS






**NORTHWESTERN UNIVERSITY
RYAN FIELD REDEVELOPMENT
PLANNED DEVELOPMENT APPLICATION**


FENCES & WALLS - ENLARGED



LP-29

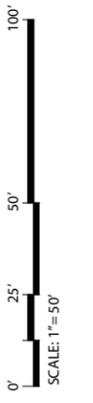

- PROPERTY LINE
- - - PROJECT LIMIT LINE (OFFSET 3' FOR CLARITY)
- ○ ○ ○ ○ 6" ORNAMENTAL WELDED WIRE FENCE
- ○ ○ ○ ○ 6" ORNAMENTAL METAL FENCE
- TEMPORARY FENCE
- ♻️ TRASH/RECYCLING RECEPTACLE
- ☕ DRINKING FOUNTAIN
- REMOVABLE BOLLARD
- ⌘ PLAY ELEMENTS
- ☺ MOVEABLE TABLES AND CHAIRS
- TREE GRATE
- ♔ PING PONG TABLES
- CORN HOLE GAMES
- BICYCLE RACK
- BICYCLE REPAIR STATION
- GROUND HYDRANT, REFER TO MEP
- HOSE BIBB, REFER TO MEP
- EXISTING BLUE LIGHT PHONE
- PROPOSED BLUE LIGHT PHONE
- SALVAGED BLUE LIGHT PHONE

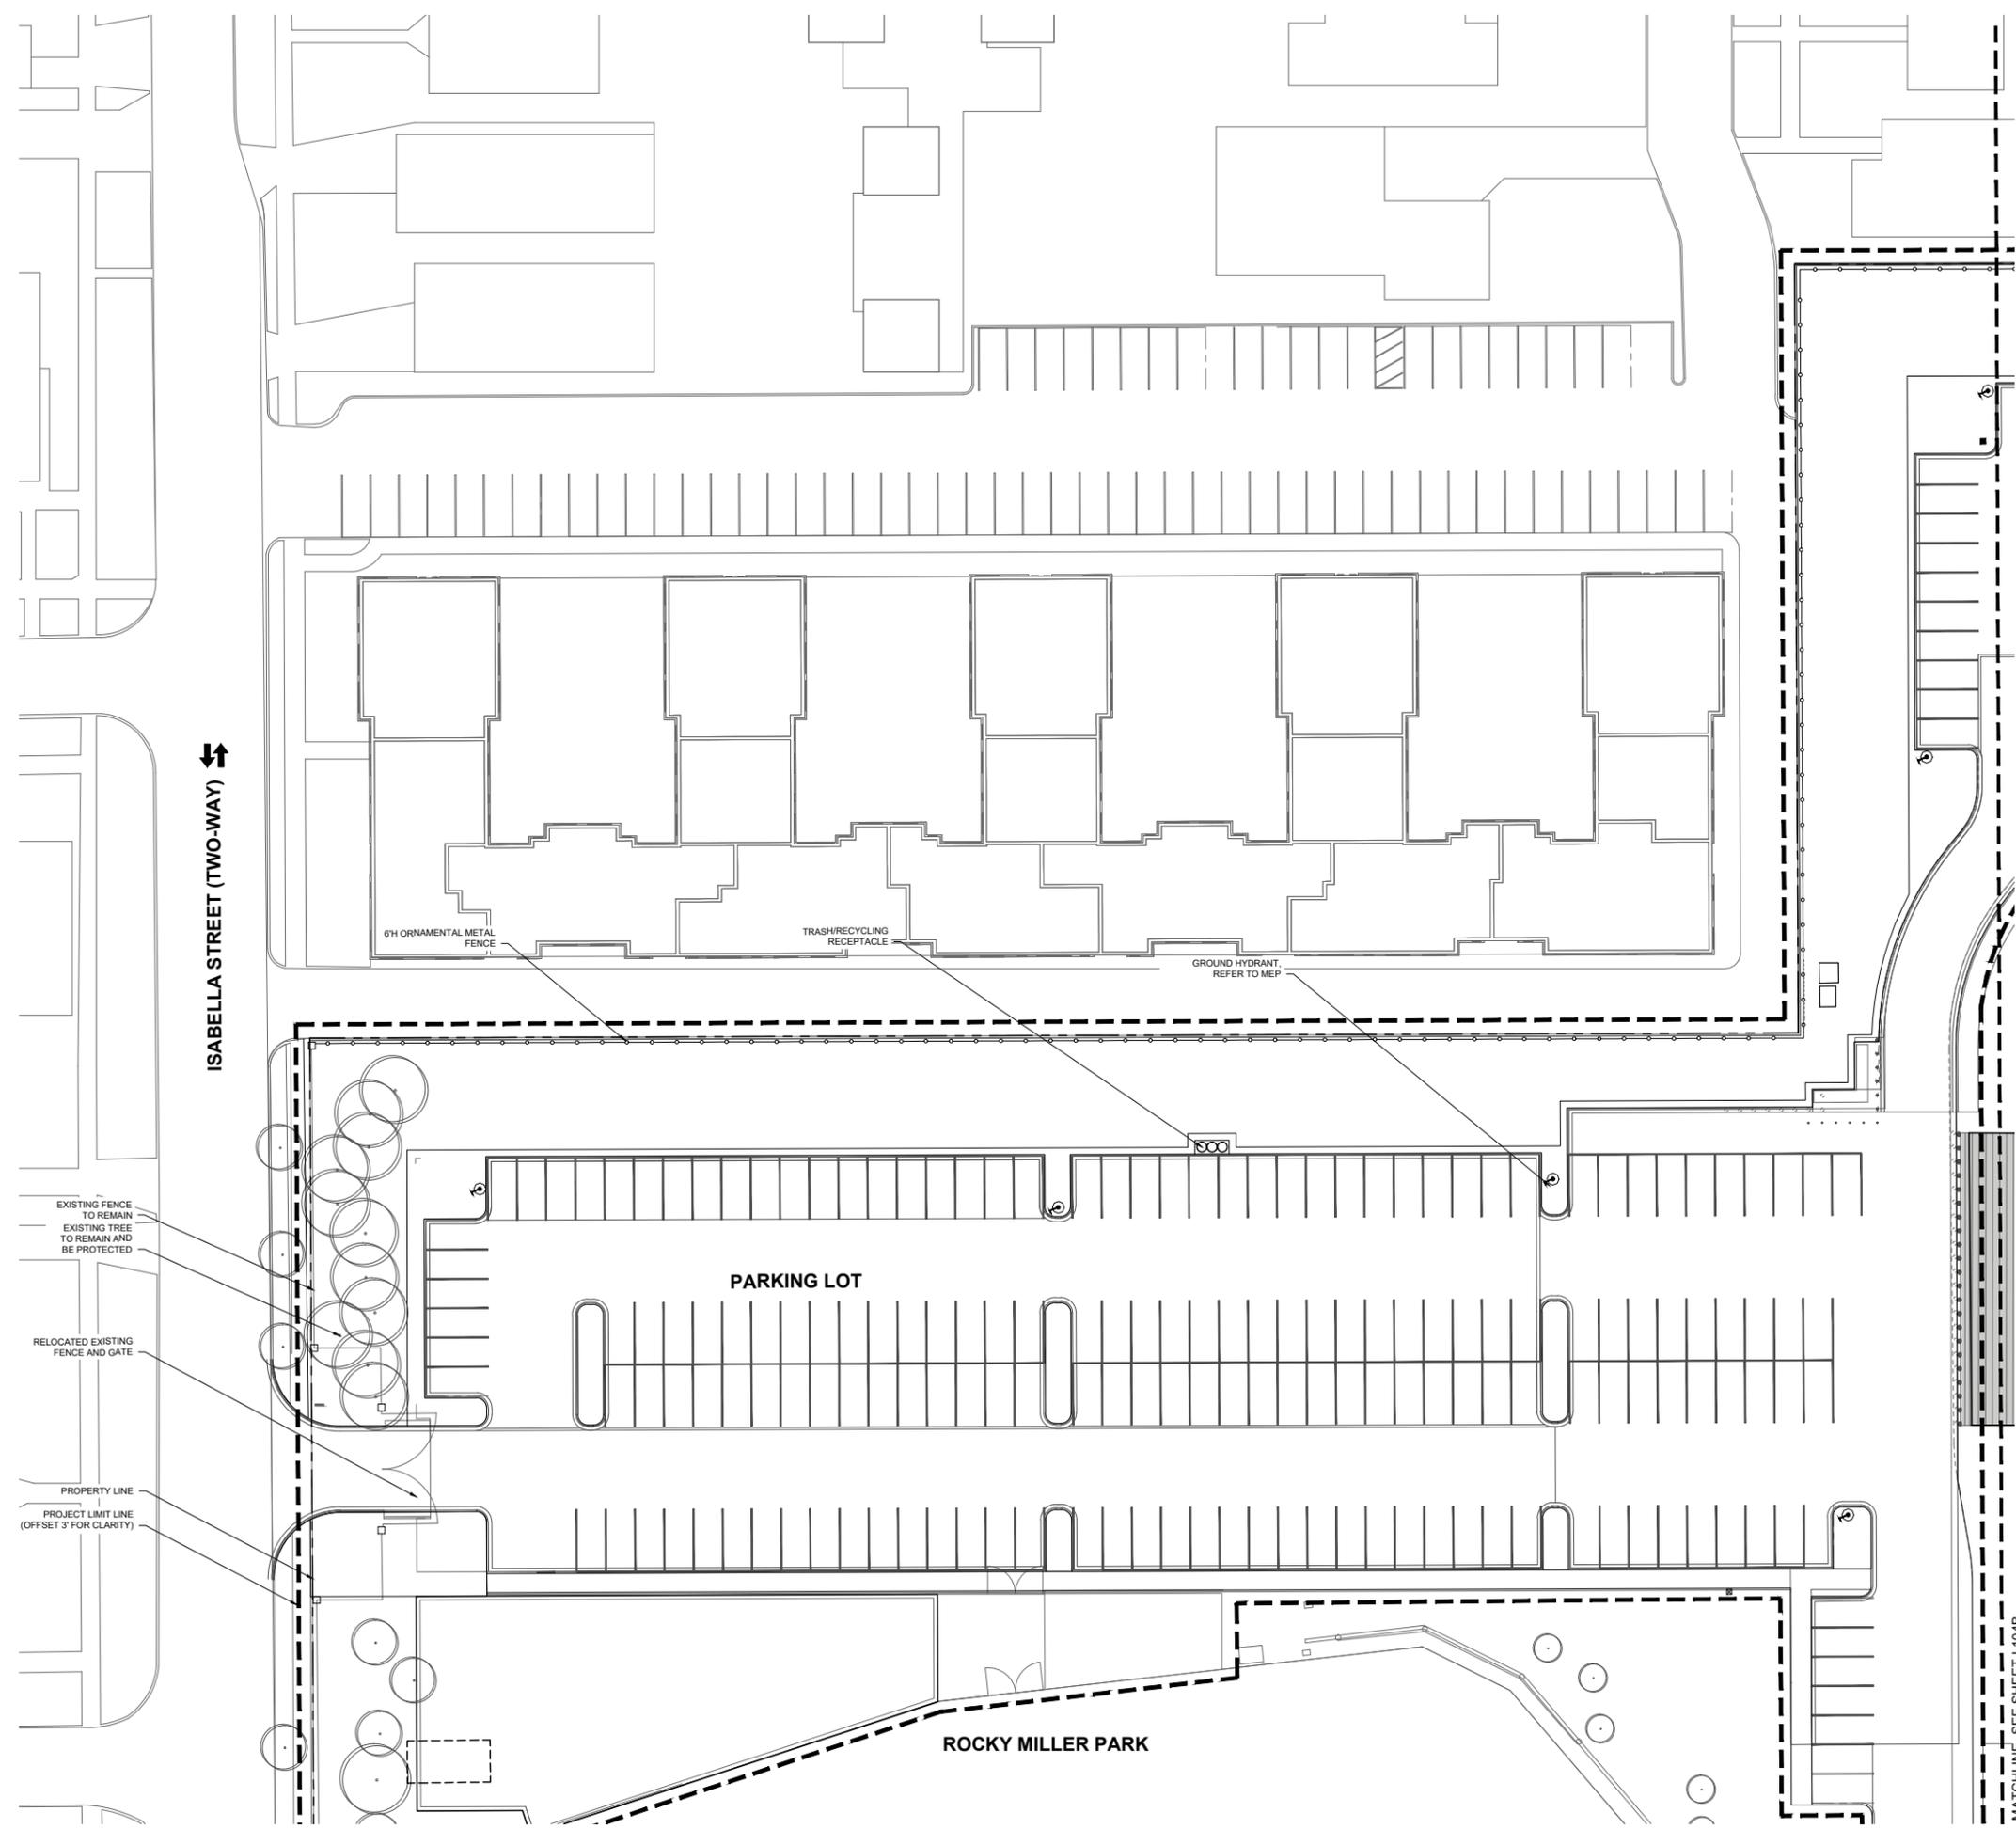

ISABELLA STREET (TWO-WAY) ↕

PARKING LOT

ROCKY MILLER PARK

6" ORNAMENTAL METAL FENCE

TRASH/RECYCLING RECEPTACLE

GROUND HYDRANT, REFER TO MEP

EXISTING FENCE TO REMAIN
EXISTING TREE TO REMAIN AND BE PROTECTED

RELOCATED EXISTING FENCE AND GATE

PROPERTY LINE
PROJECT LIMIT LINE (OFFSET 3' FOR CLARITY)

MATCHLINE - SEE SHEET L104B





**NORTHWESTERN UNIVERSITY
RYAN FIELD REDEVELOPMENT
PLANNED DEVELOPMENT APPLICATION**

FENCES & WALLS - ENLARGED



LP-30

AUG 11, 2023

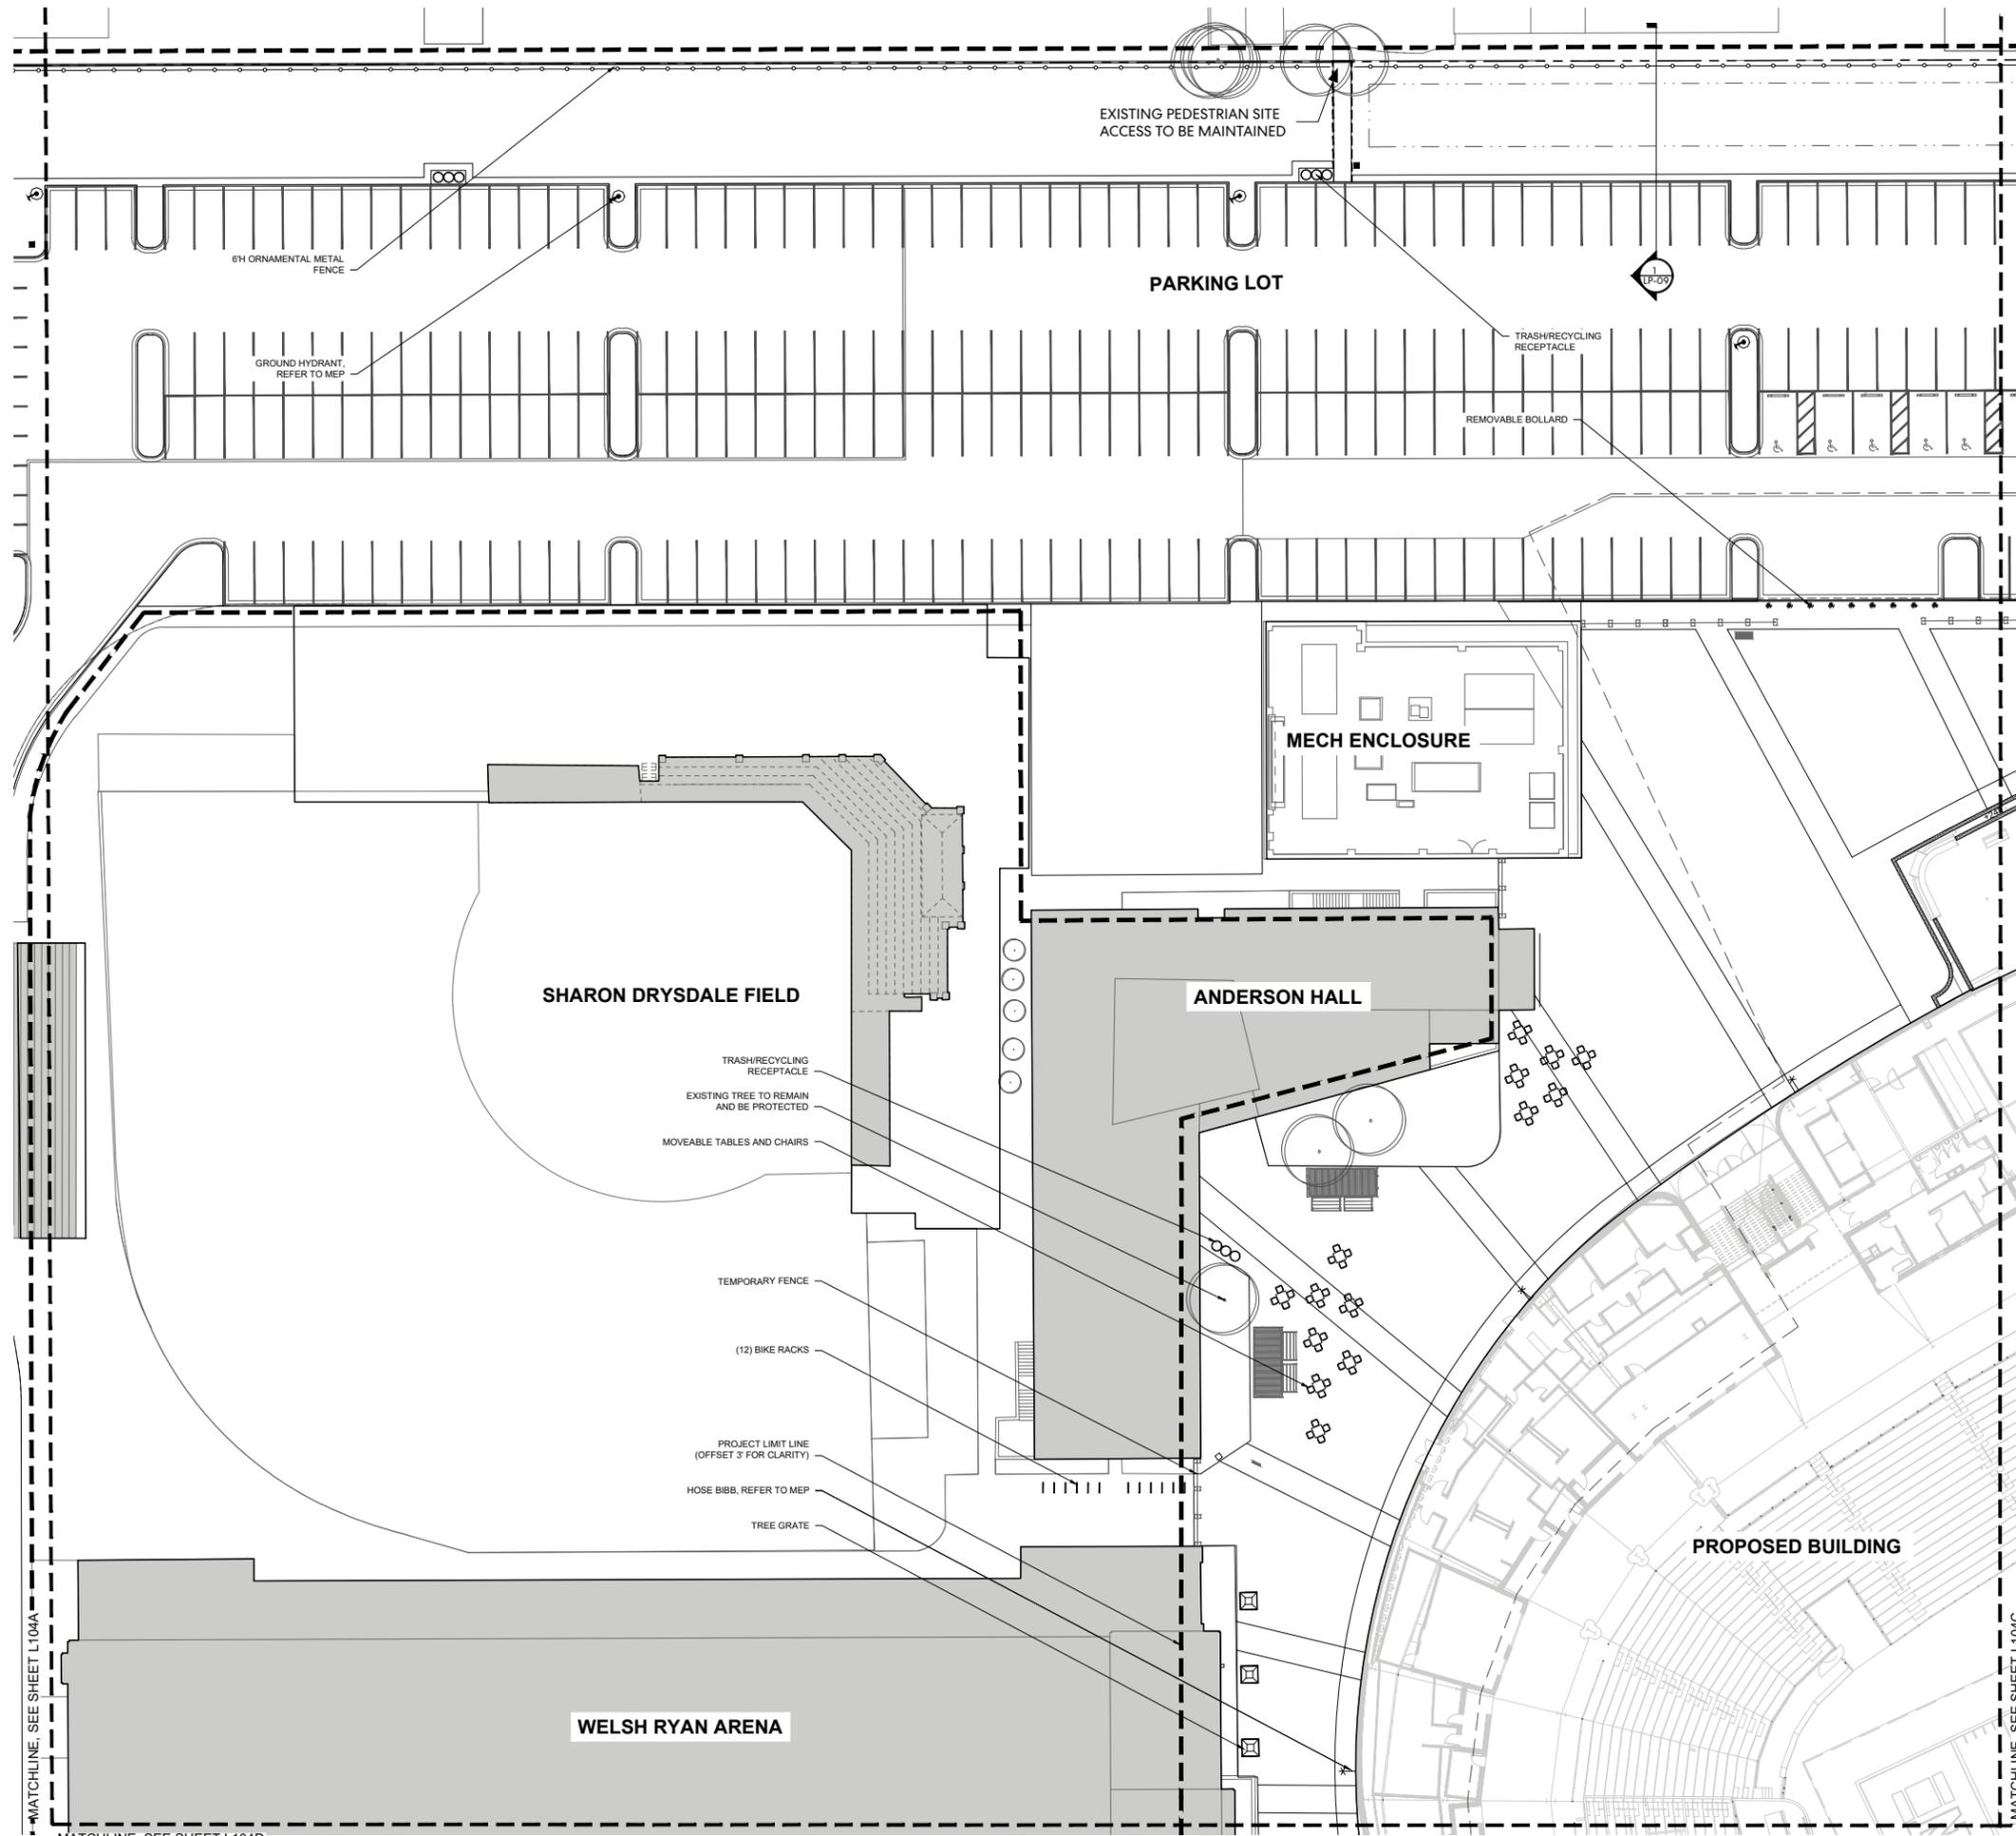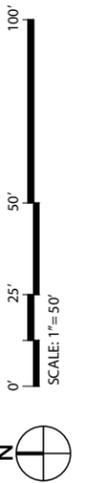

- PROPERTY LINE
- - - PROJECT LIMIT LINE (OFFSET 3' FOR CLARITY)
- ○ ○ ○ ○ 6H ORNAMENTAL WELDED WIRE FENCE
- ○ ○ ○ ○ 6H ORNAMENTAL METAL FENCE
- TEMPORARY FENCE
- ∞ TRASH/RECYCLING RECEPTACLE
- DRINKING FOUNTAIN
- REMOVABLE BOLLARD
- PLAY ELEMENTS
- MOVEABLE TABLES AND CHAIRS
- TREE GRATE
- PING PONG TABLES
- CORN HOLE GAMES
- BICYCLE RACK
- BICYCLE REPAIR STATION
- GROUND HYDRANT, REFER TO MEP
- HOSE BIBB, REFER TO MEP
- EXISTING BLUE LIGHT PHONE
- PROPOSED BLUE LIGHT PHONE
- SALVAGED BLUE LIGHT PHONE





**NORTHWESTERN UNIVERSITY
RYAN FIELD REDEVELOPMENT
PLANNED DEVELOPMENT APPLICATION**

FENCES & WALLS - ENLARGED



LP-31


AUG 11, 2023

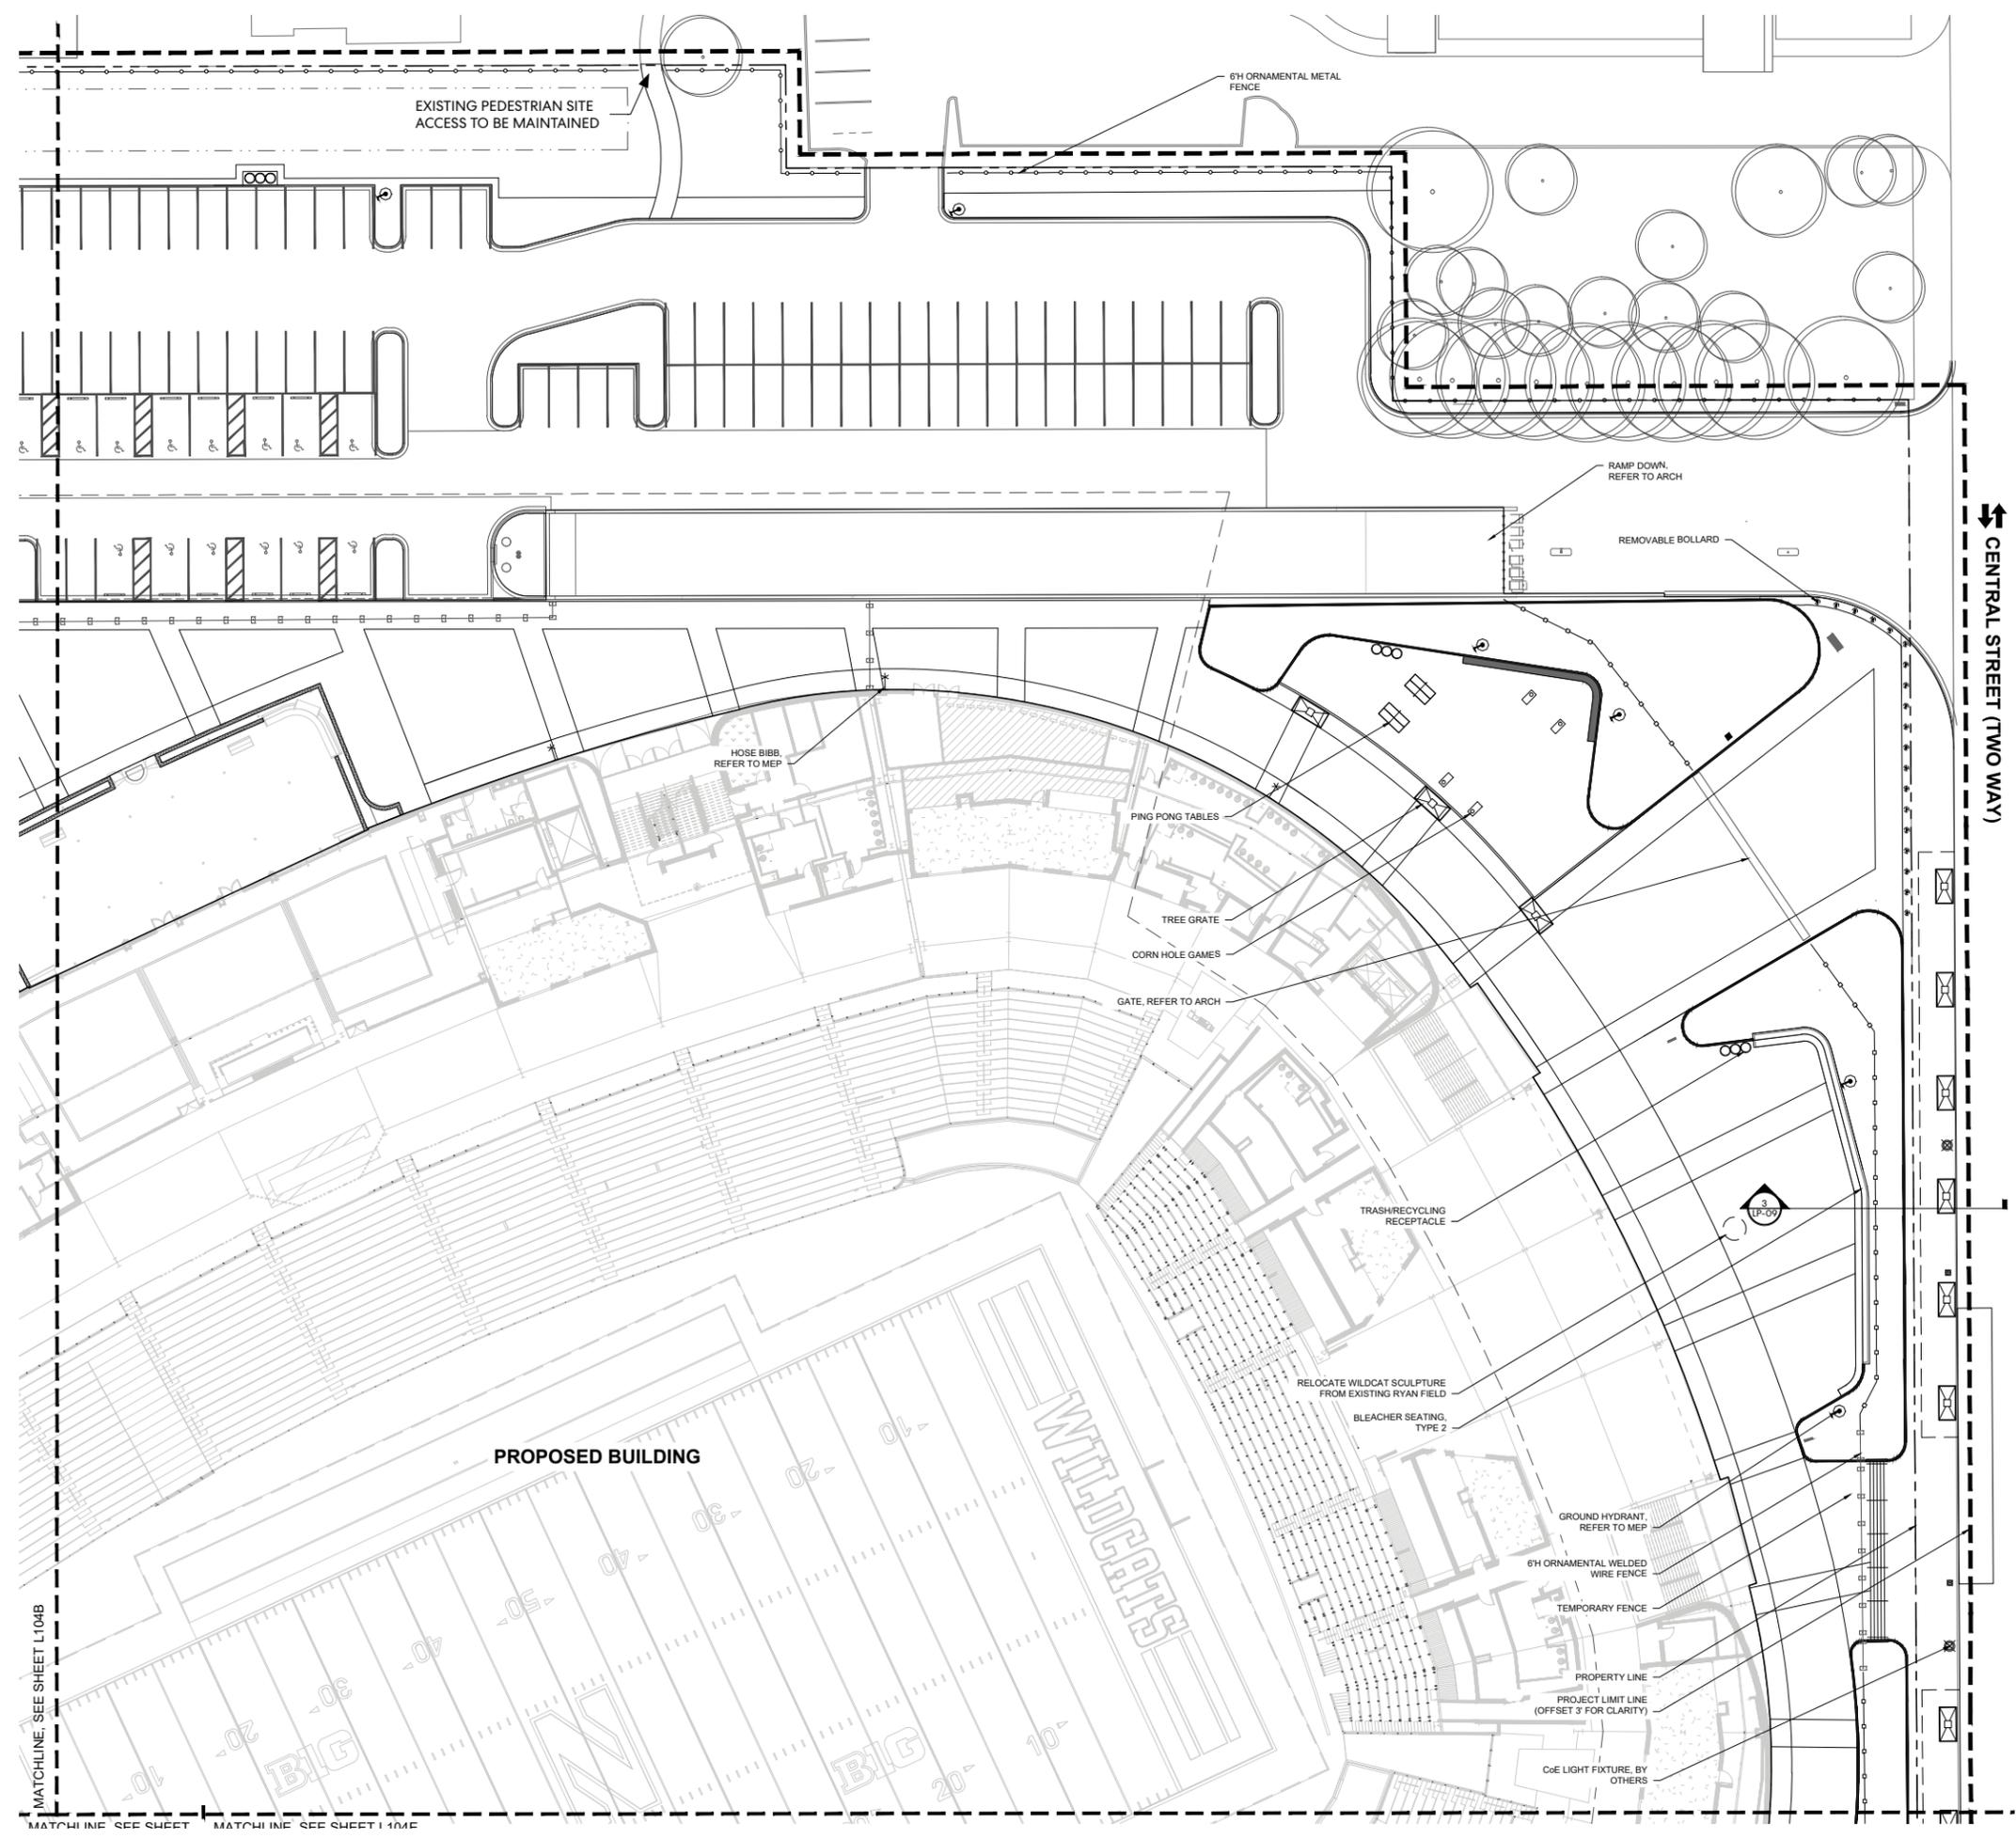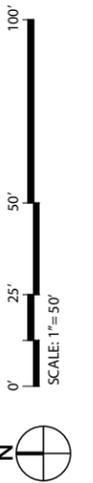

- PROPERTY LINE
- - - PROJECT LIMIT LINE (OFFSET 3' FOR CLARITY)
- 6TH ORNAMENTAL WELDED WIRE FENCE
- 6TH ORNAMENTAL METAL FENCE
- TEMPORARY FENCE
- ∞ TRASH RECYCLING RECEPTACLE
- DRINKING FOUNTAIN
- REMOVABLE BOLLARD
- PLAY ELEMENTS
- MOVEABLE TABLES AND CHAIRS
- TREE GRATE
- PING PONG TABLES
- CORN HOLE GAMES
- BICYCLE RACK
- BICYCLE REPAIR STATION
- GROUND HYDRANT, REFER TO MEP
- HOSE BIBB, REFER TO MEP
- EXISTING BLUE LIGHT PHONE
- PROPOSED BLUE LIGHT PHONE
- SALVAGED BLUE LIGHT PHONE

MATCHLINE, SEE SHEET L104B

MATCHLINE, SEE SHEET L104C MATCHLINE, SEE SHEET L104E

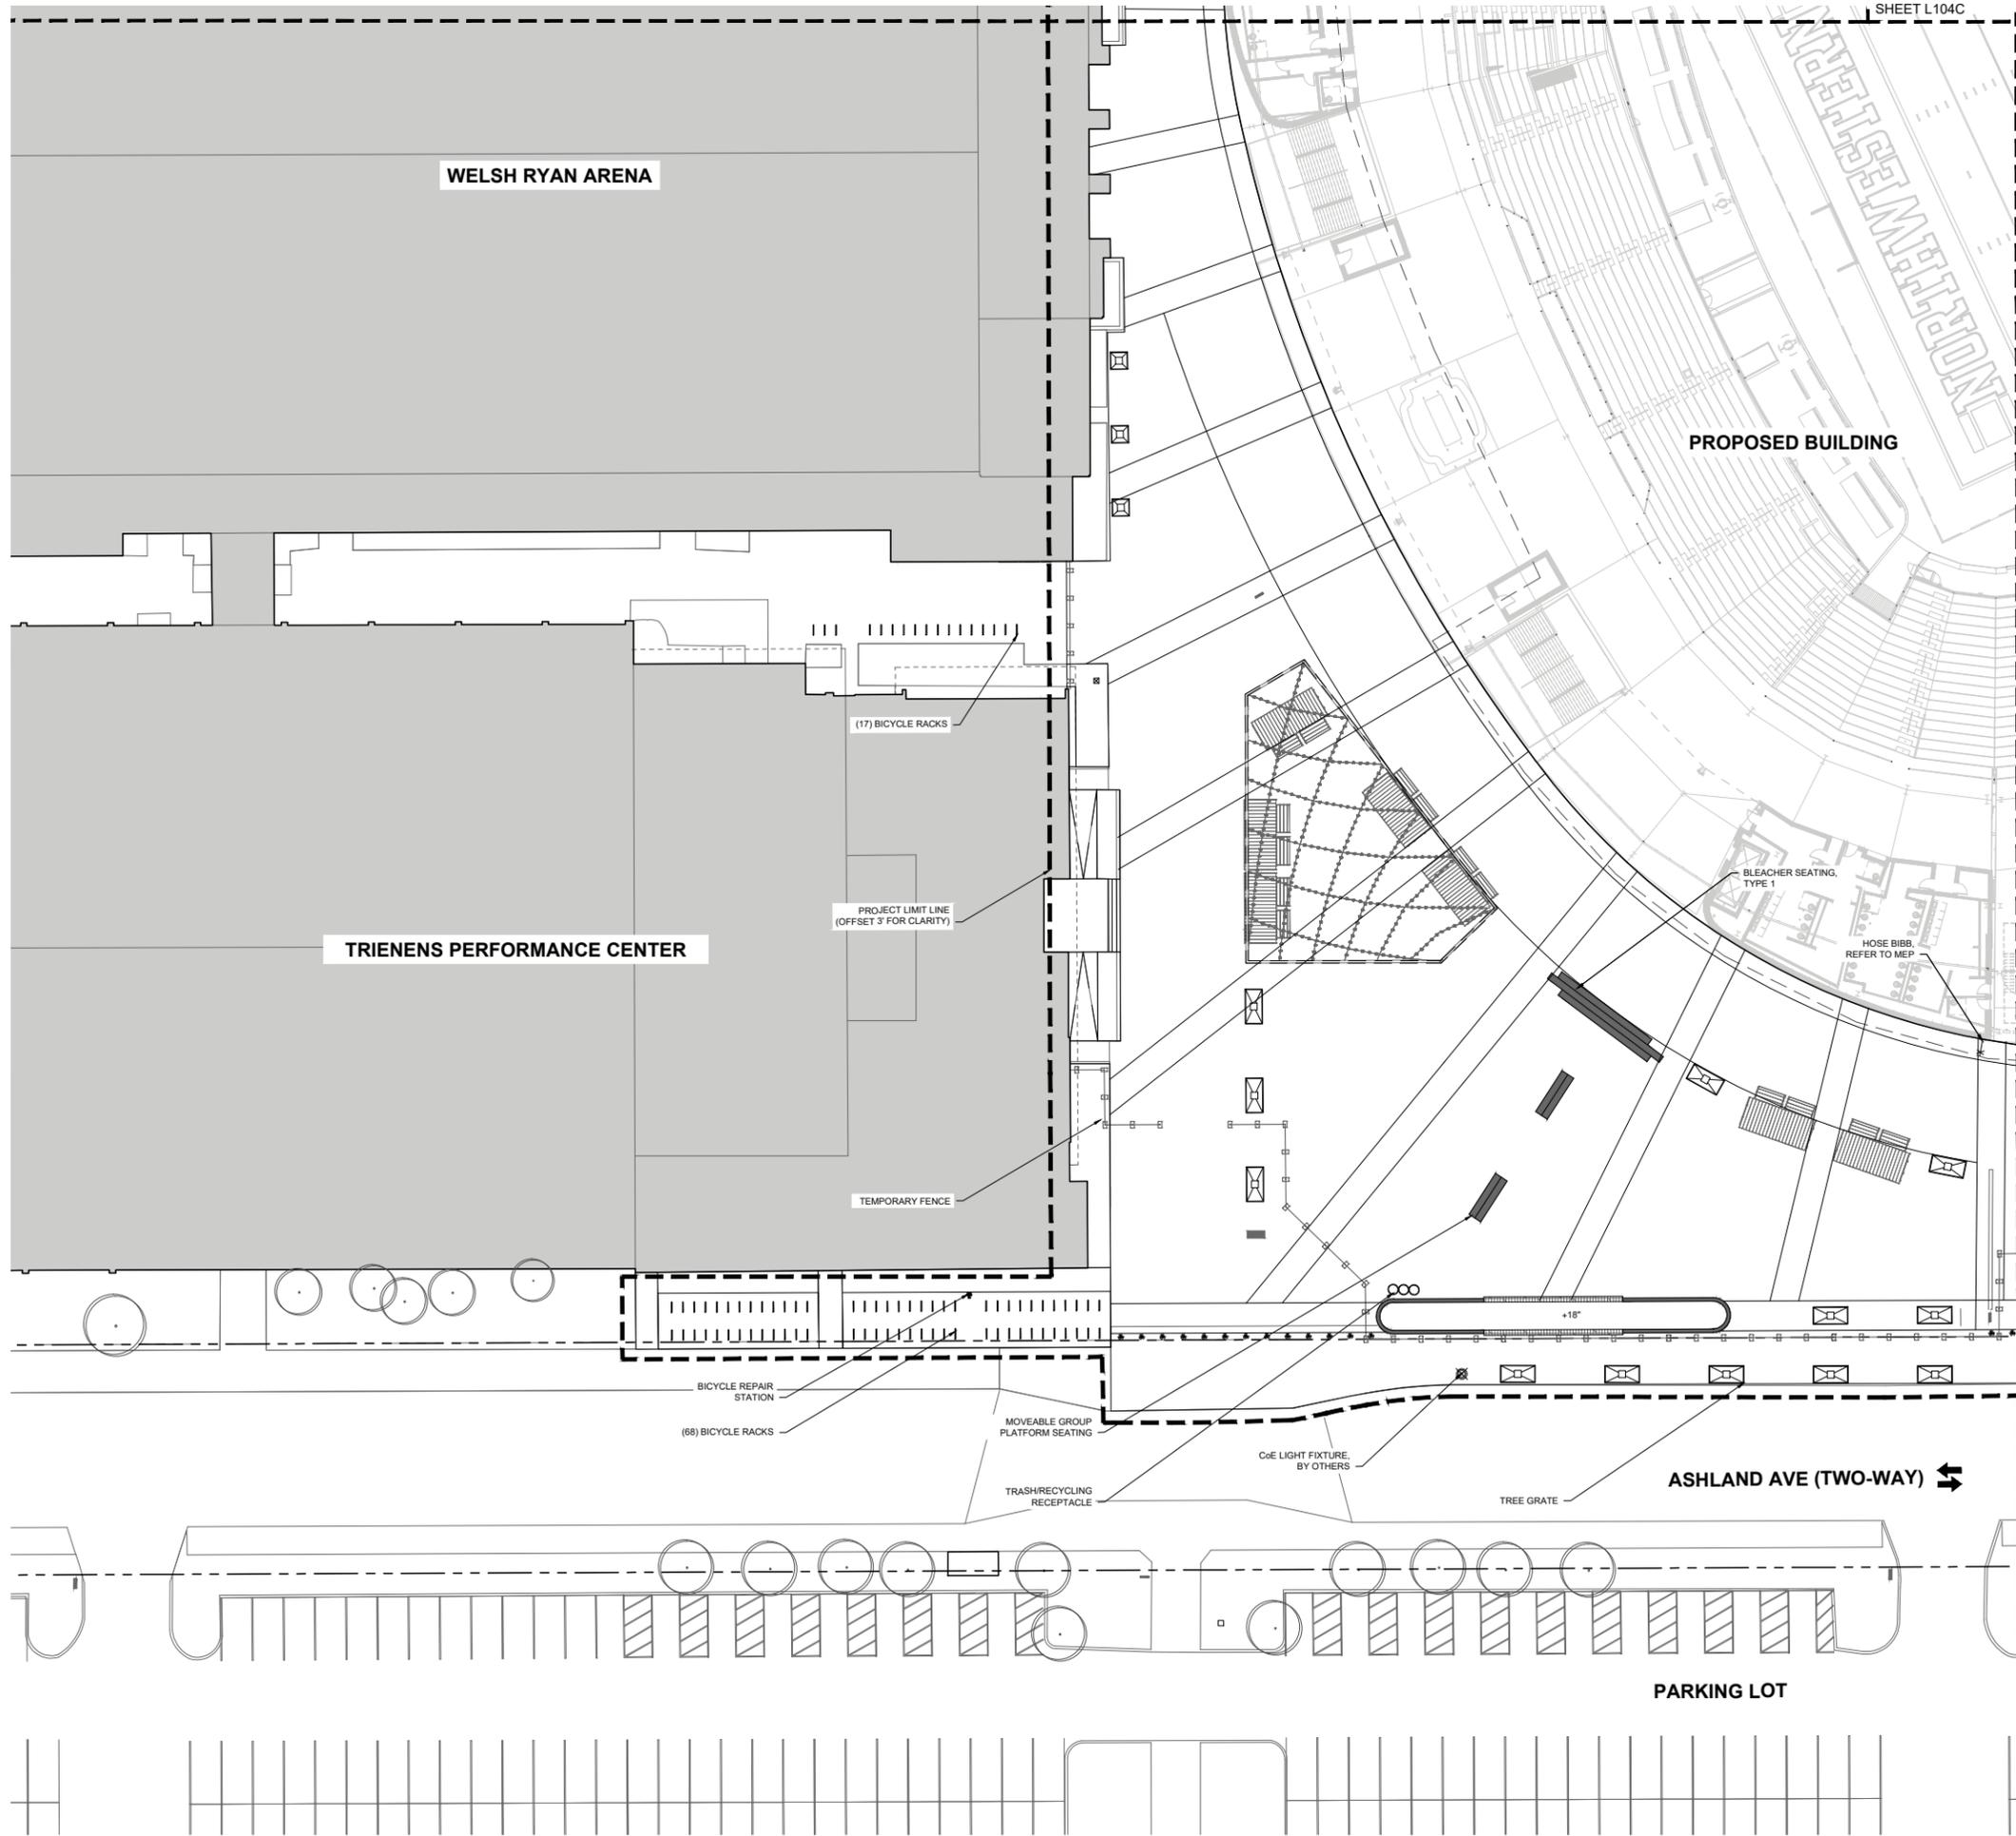


- PROPERTY LINE
- - - PROJECT LIMIT LINE (OFFSET 3' FOR CLARITY)
- ○ ○ ○ 6" ORNAMENTAL WELDED WIRE FENCE
- ○ ○ ○ 6" ORNAMENTAL METAL FENCE
- TEMPORARY FENCE
- ∞ TRASH/RECYCLING RECEPTACLE
- DRINKING FOUNTAIN
- REMOVABLE BOLLARD
- ⌋ PLAY ELEMENTS
- MOVEABLE TABLES AND CHAIRS
- TREE GRATE
- PING PONG TABLES
- CORN HOLE GAMES
- BICYCLE RACK
- BICYCLE REPAIR STATION
- GROUND HYDRANT, REFER TO MEP
- HOSE BIBB, REFER TO MEP
- EXISTING BLUE LIGHT PHONE
- PROPOSED BLUE LIGHT PHONE
- SALVAGED BLUE LIGHT PHONE



**NORTHWESTERN UNIVERSITY
RYAN FIELD REDEVELOPMENT
PLANNED DEVELOPMENT APPLICATION**

FENCES & WALLS - ENLARGED

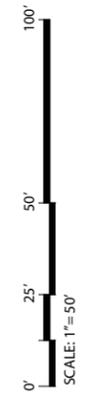




**NORTHWESTERN UNIVERSITY
RYAN FIELD REDEVELOPMENT
PLANNED DEVELOPMENT APPLICATION**

FENCES & WALLS - ENLARGED



LP-33

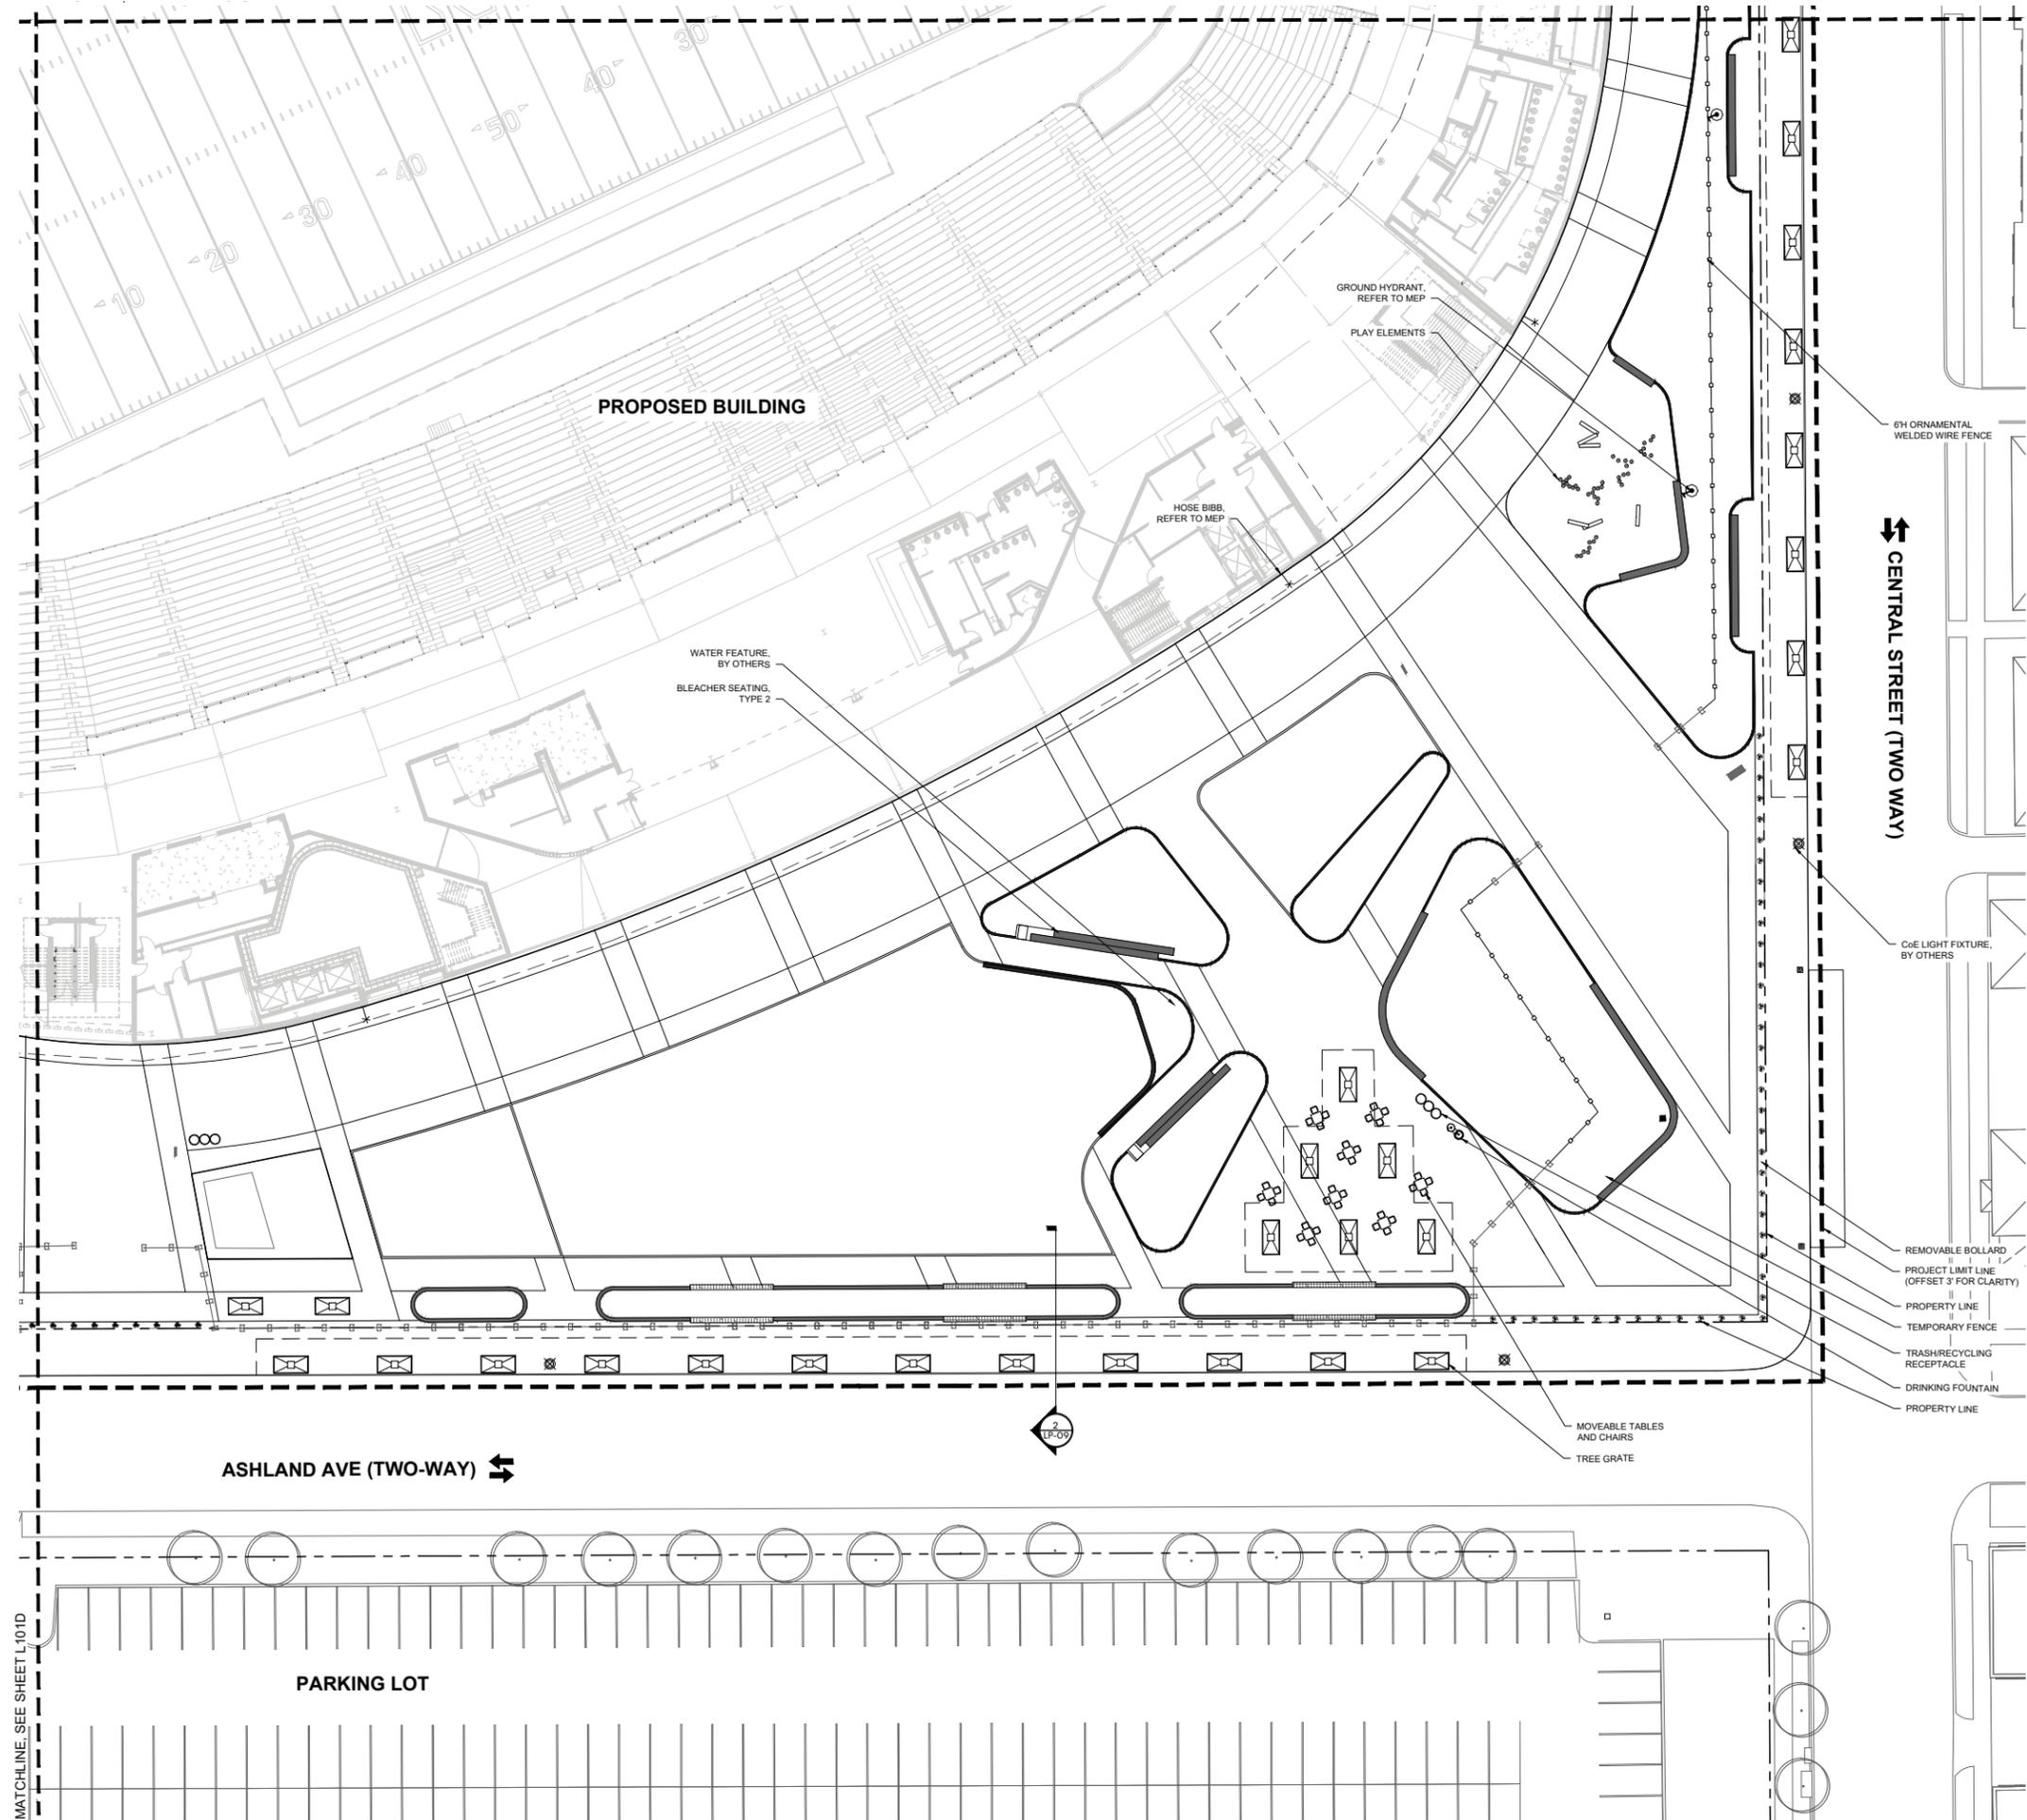


- PROPERTY LINE
- - - PROJECT LIMIT LINE (OFFSET 3' FOR CLARITY)
- 6" ORNAMENTAL WELDED WIRE FENCE
- 6" ORNAMENTAL METAL FENCE
- TEMPORARY FENCE
- TRASH/RECYCLING RECEPTACLE
- DRINKING FOUNTAIN
- REMOVABLE BOLLARD
- PLAY ELEMENTS
- MOVEABLE TABLES AND CHAIRS
- TREE GRATE
- PING PONG TABLES
- CORN HOLE GAMES
- BICYCLE RACK
- BICYCLE REPAIR STATION
- GROUND HYDRANT, REFER TO MEP
- HOSE BIBB, REFER TO MEP
- EXISTING BLUE LIGHT PHONE
- PROPOSED BLUE LIGHT PHONE
- SALVAGED BLUE LIGHT PHONE


↕ CENTRAL STREET (TWO WAY)

ASHLAND AVE (TWO-WAY) ↕

PARKING LOT

MATCHLINE SEE SHEET L101D

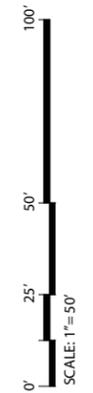

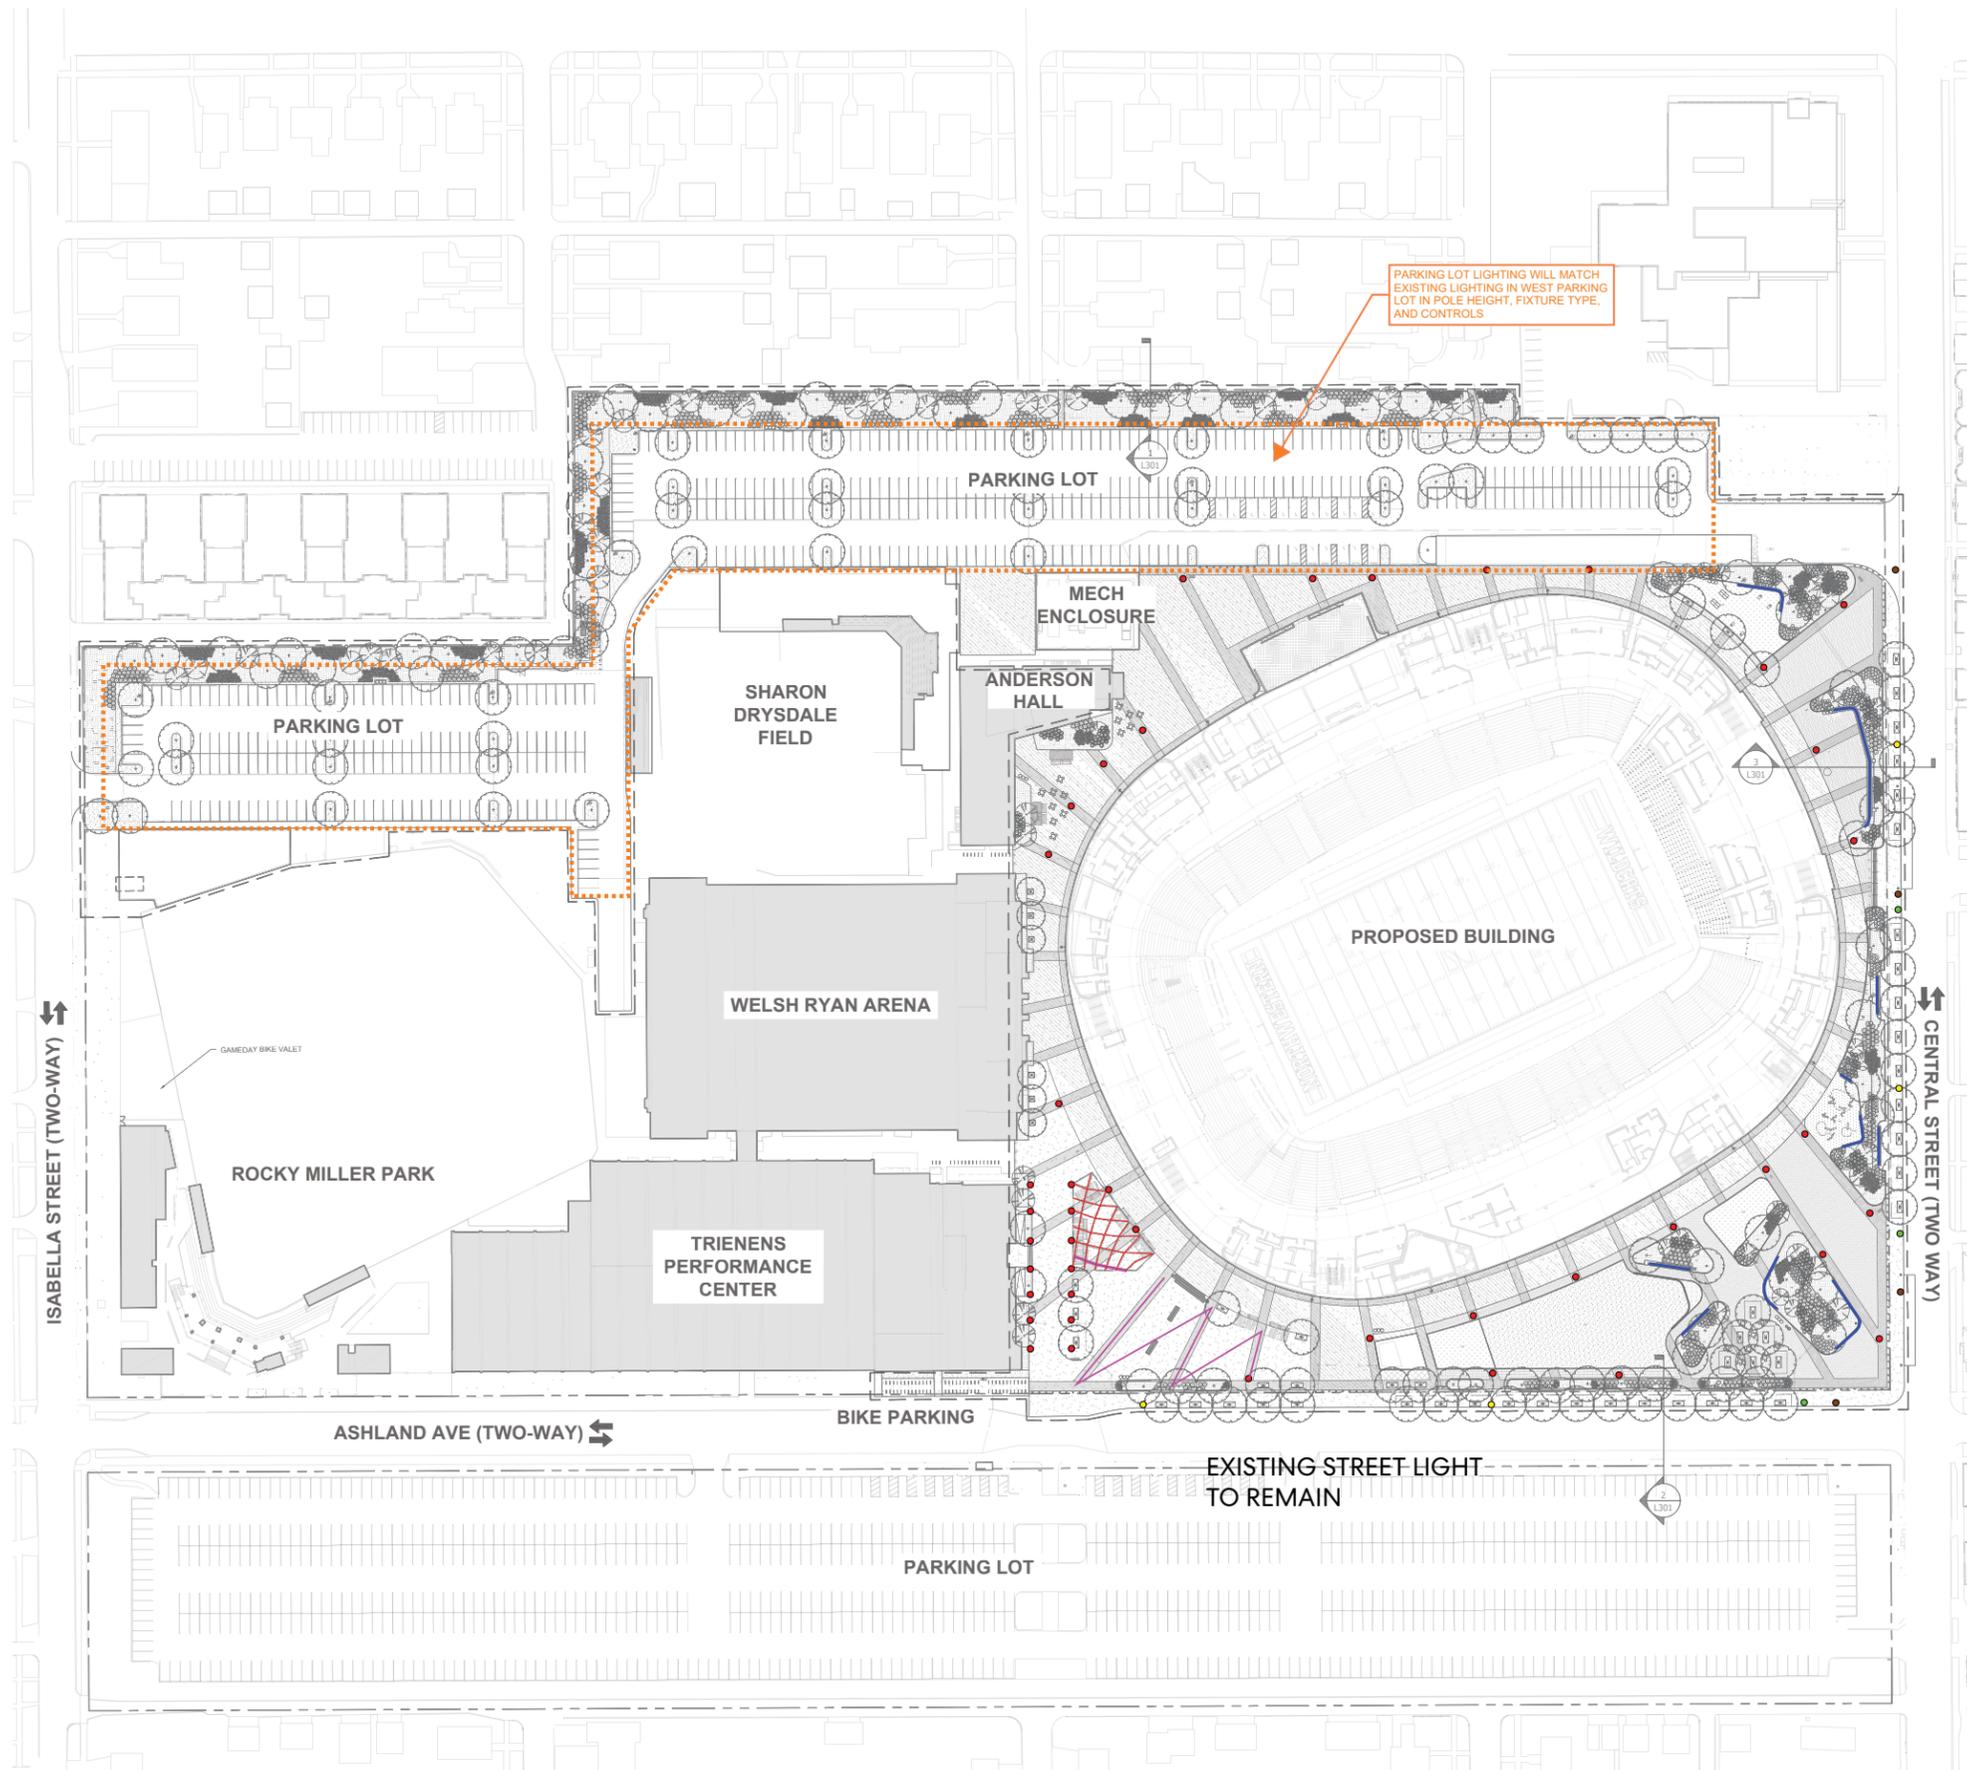

- PROPERTY LINE
- PROJECT LIMIT LINE (OFFSET 3' FOR CLARITY)
- PEDESTRIAN LIGHT POLE
- CATENARY LIGHTS
- INTEGRAL LINEAR BENCH LIGHTING
- EXISTING CoE LIGHT FIXTURES TO BE REMOVED/REPLACED IN KIND
- EXISTING CoE LIGHT FIXTURES TO BE REMOVED AND RELOCATED
- RELOCATED EXISTING CoE LIGHT FIXTURES



NORTHWESTERN UNIVERSITY
RYAN FIELD REDEVELOPMENT
 PLANNED DEVELOPMENT APPLICATION

SITE LIGHTING PLAN

