

EGGLESTON PARK PLAYGROUND -

EXISTING CONDITIONS

LAST RENOVATION IN 2004

PROJECT SCOPE


- RENOVATE PLAYGROUND
- REPLACE MCCORMICK BLVD FENCE POSTS AND EXTEND FENCE 350' TO SW
- ADDRESS OTHER CONCERNS IDENTIFIED BY RESIDENTS



EXISTING PLAYGROUND LOOKING N



PARK AERIAL

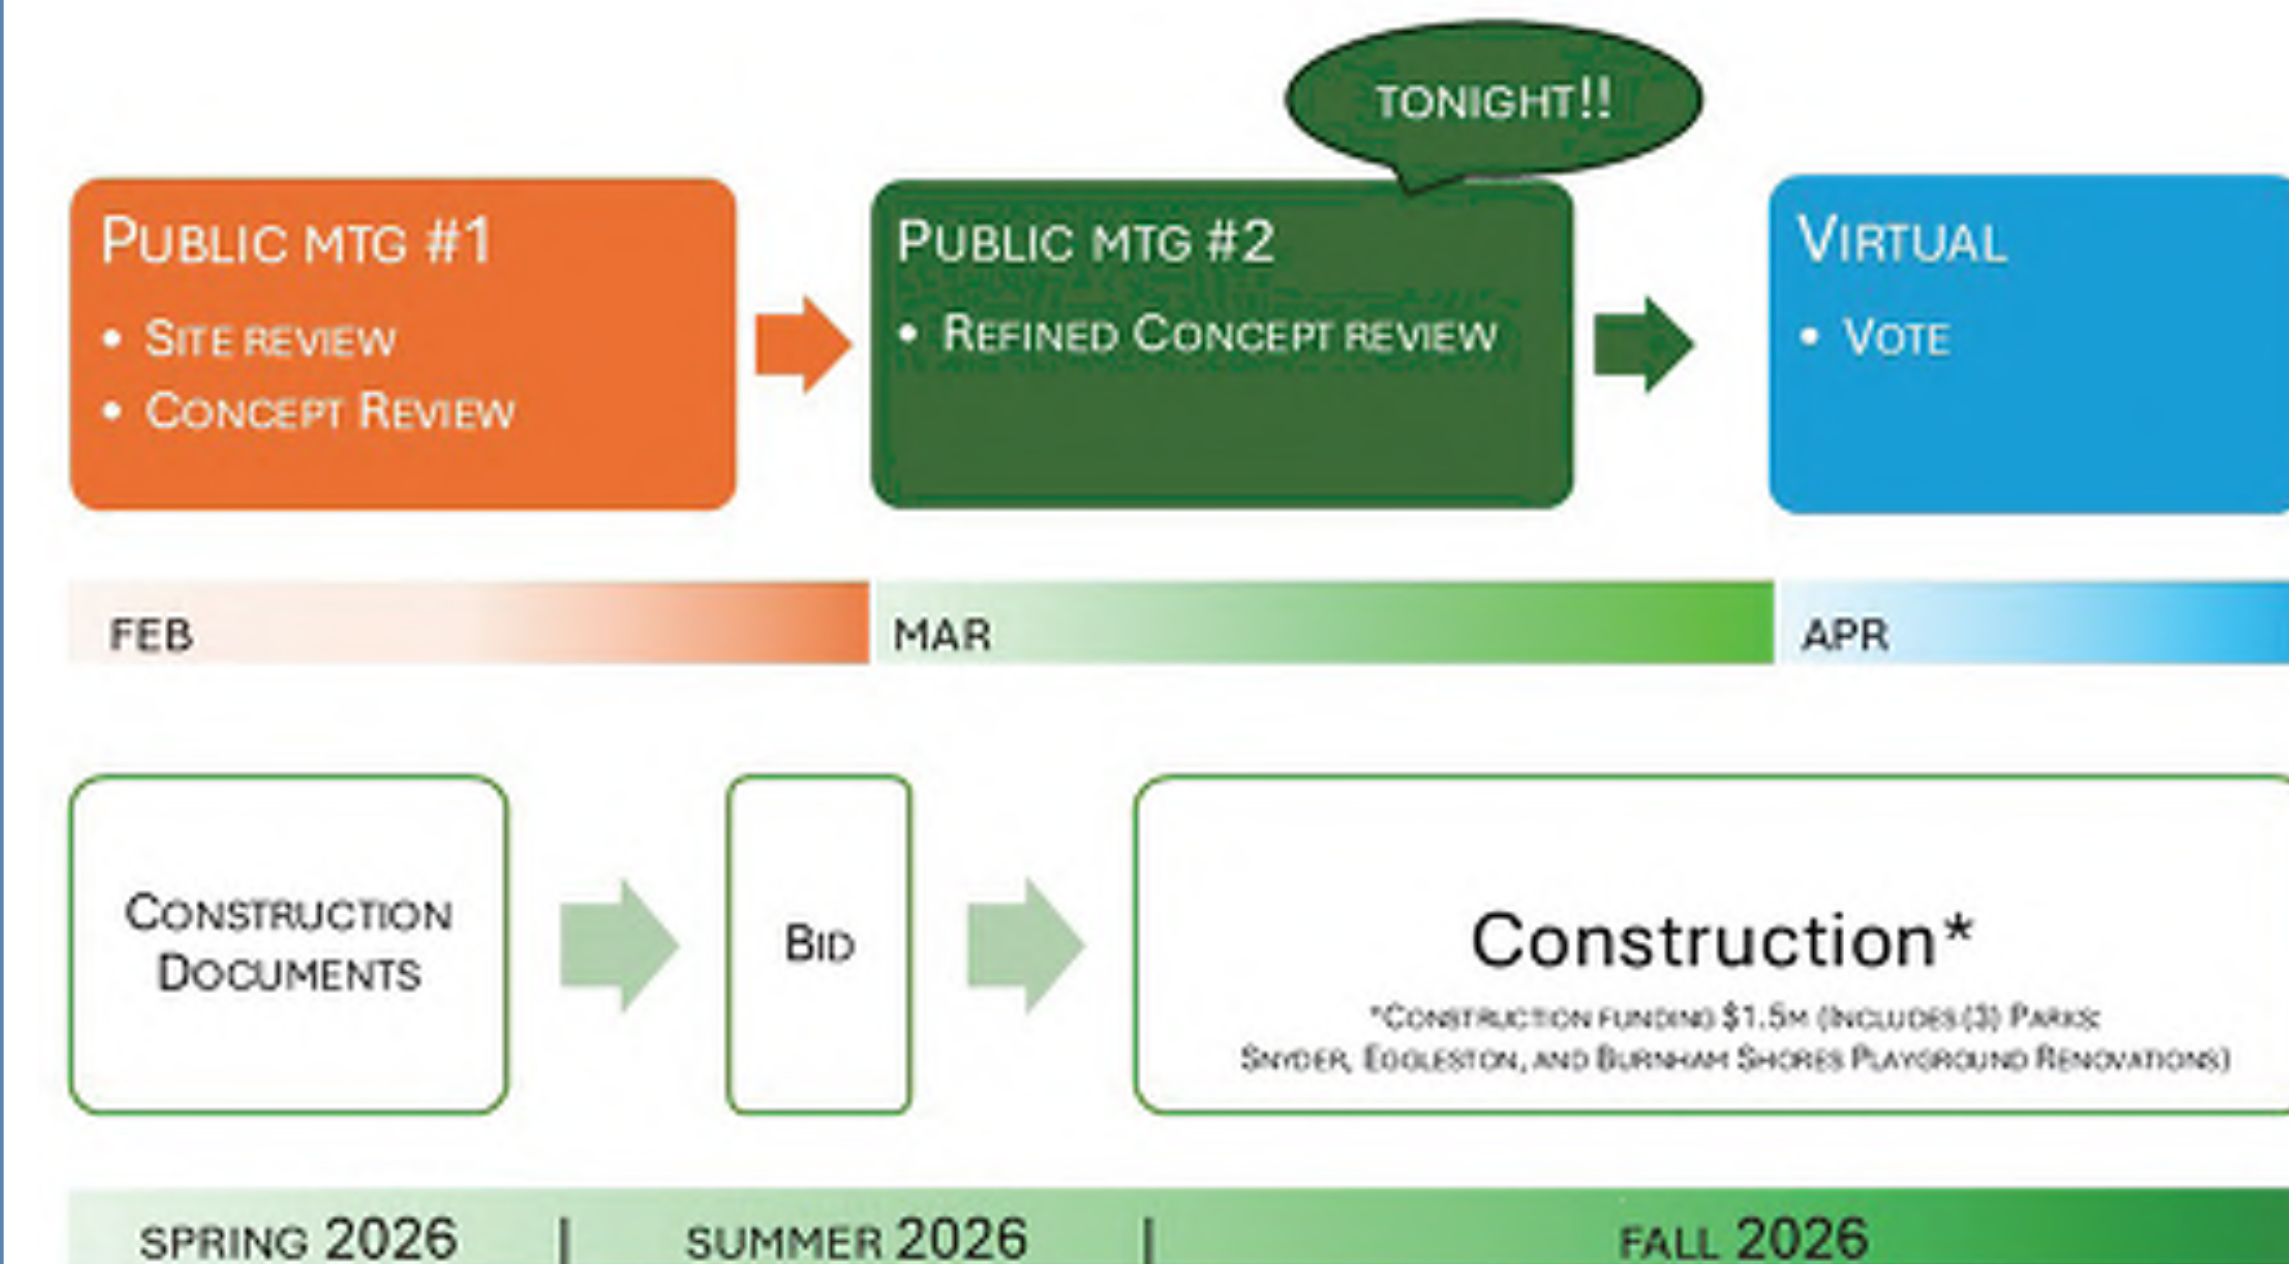

PROJECT TIMELINE



EXISTING PLAYGROUND - PAYNE STREET VIEW




2026 PLAYGROUND RENOVATION | EGGLESTON EXISTING CONDITIONS AND PROJECT TIMELINE

NEIGHBORHOOD MEETING #2 | 03-24-2026

TELL US MORE! ADD POST-IT NOTES TO SQUARES!!




ACCESSIBLE PICNIC TABLE

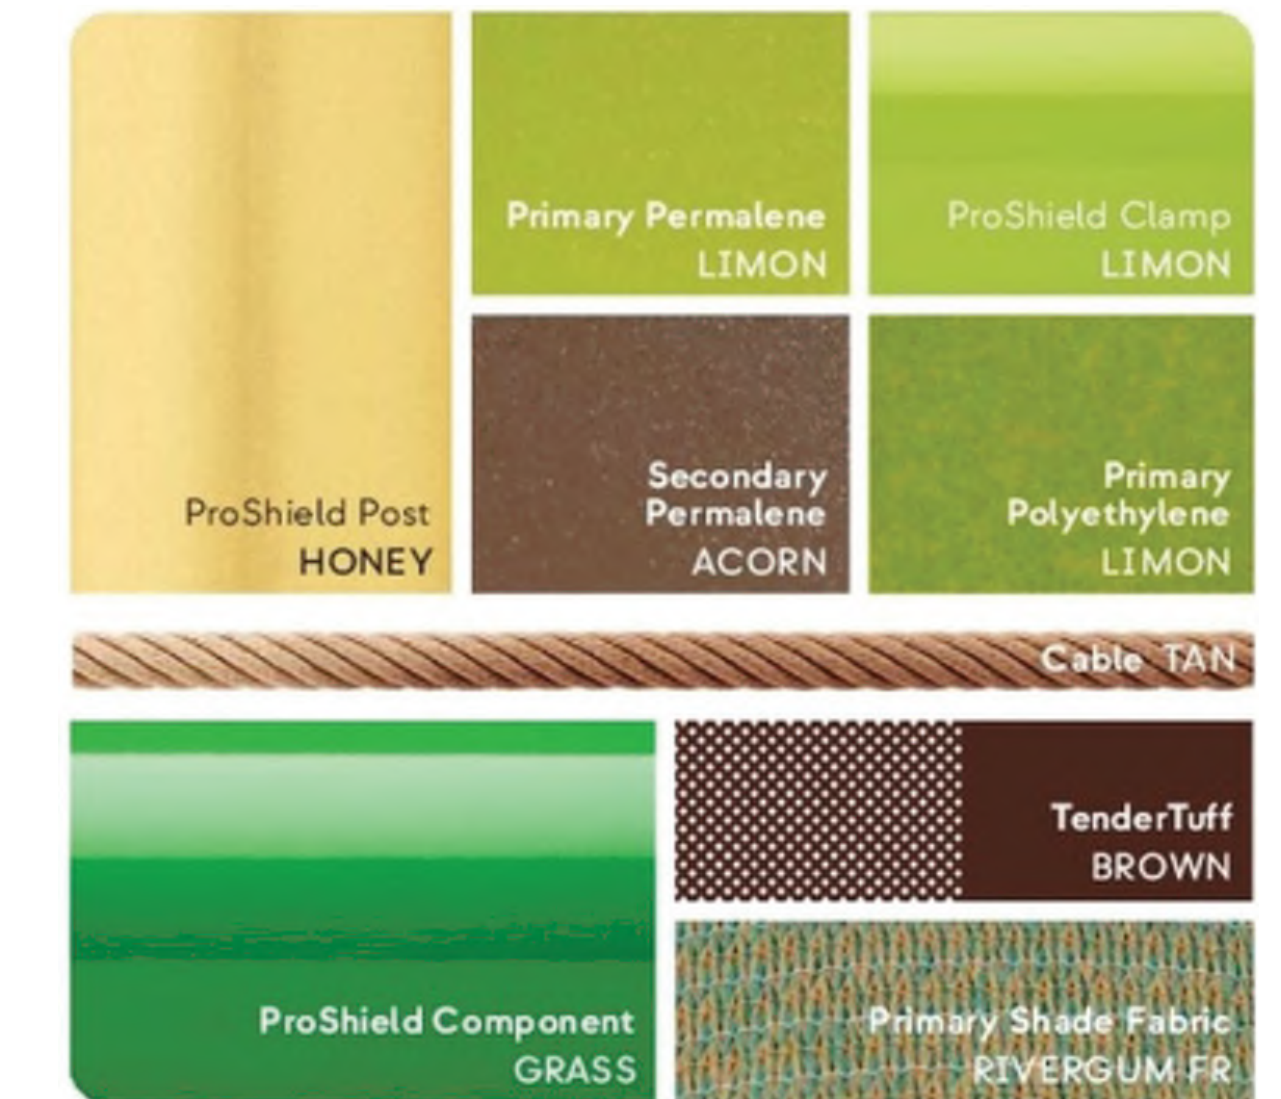

SELECTED PLAYGROUND COLORS: GOLDEN GROVE



PARK BENCH

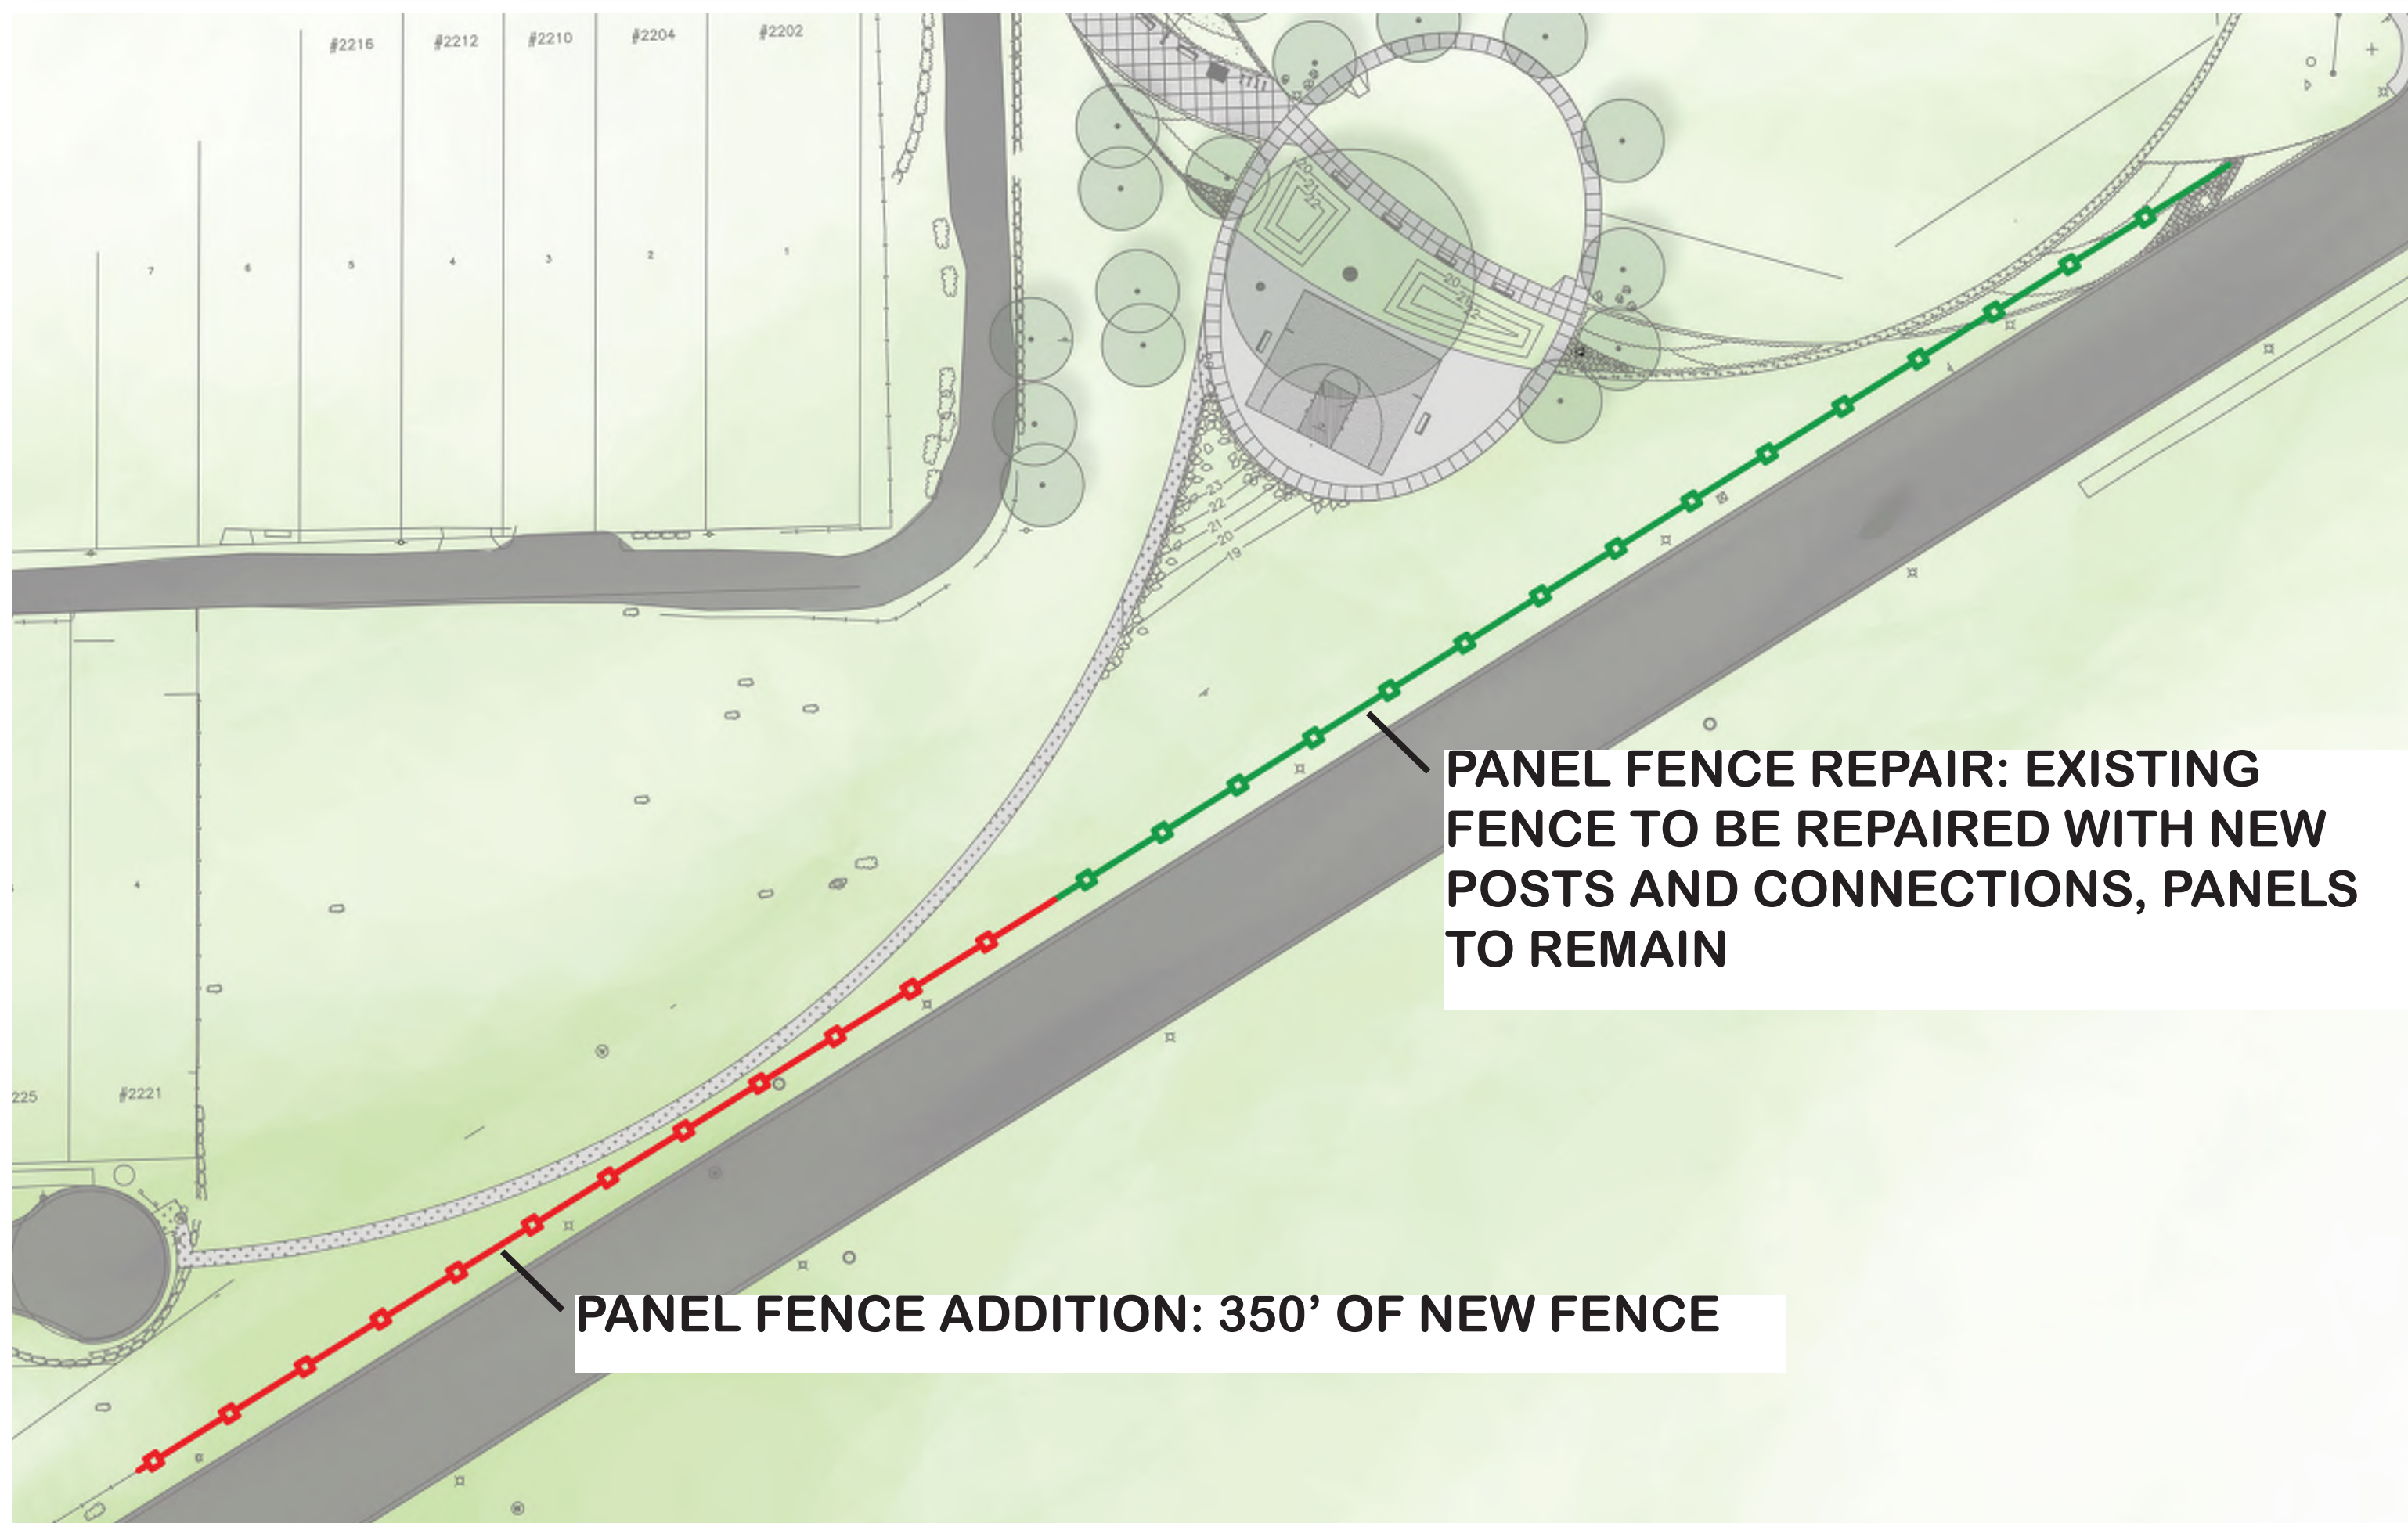

FENCE EXTENSION



PANEL FENCE - REPAIR EXISTING AND EXTEND SW ADDITIONAL 350' TO SW (4' HT.)



DRINKING FOUNTAIN W/ BOTTLE FILLER AND DOG BOWL


KEY UPDATES

- FARM THEME
- EXISTING CLIMBING WALL TO BE REMOVED
- WOOD CHIP PLAY SURFACING

1. AGES 2-5 PLAY TRACTOR
2. (4) SWINGS: (2) BELT, (1) ACCESSIBLE, (1) TODDLER
3. AGES 2-5 PLAYHOUSE
4. AGES 5-12 PLAY STRUCTURE
5. DOUBLE-DECKER SPINNER

PREVIOUS COMMENTS: 2/17/26 MTG.

- 1.NEED 4 SWINGS
- 2.ADD SPINNER
- 3.IMPLEMENT TRACTOR FROM OTHER OPTION
- 4.GOLDEN GROVE COLOR PALETTE

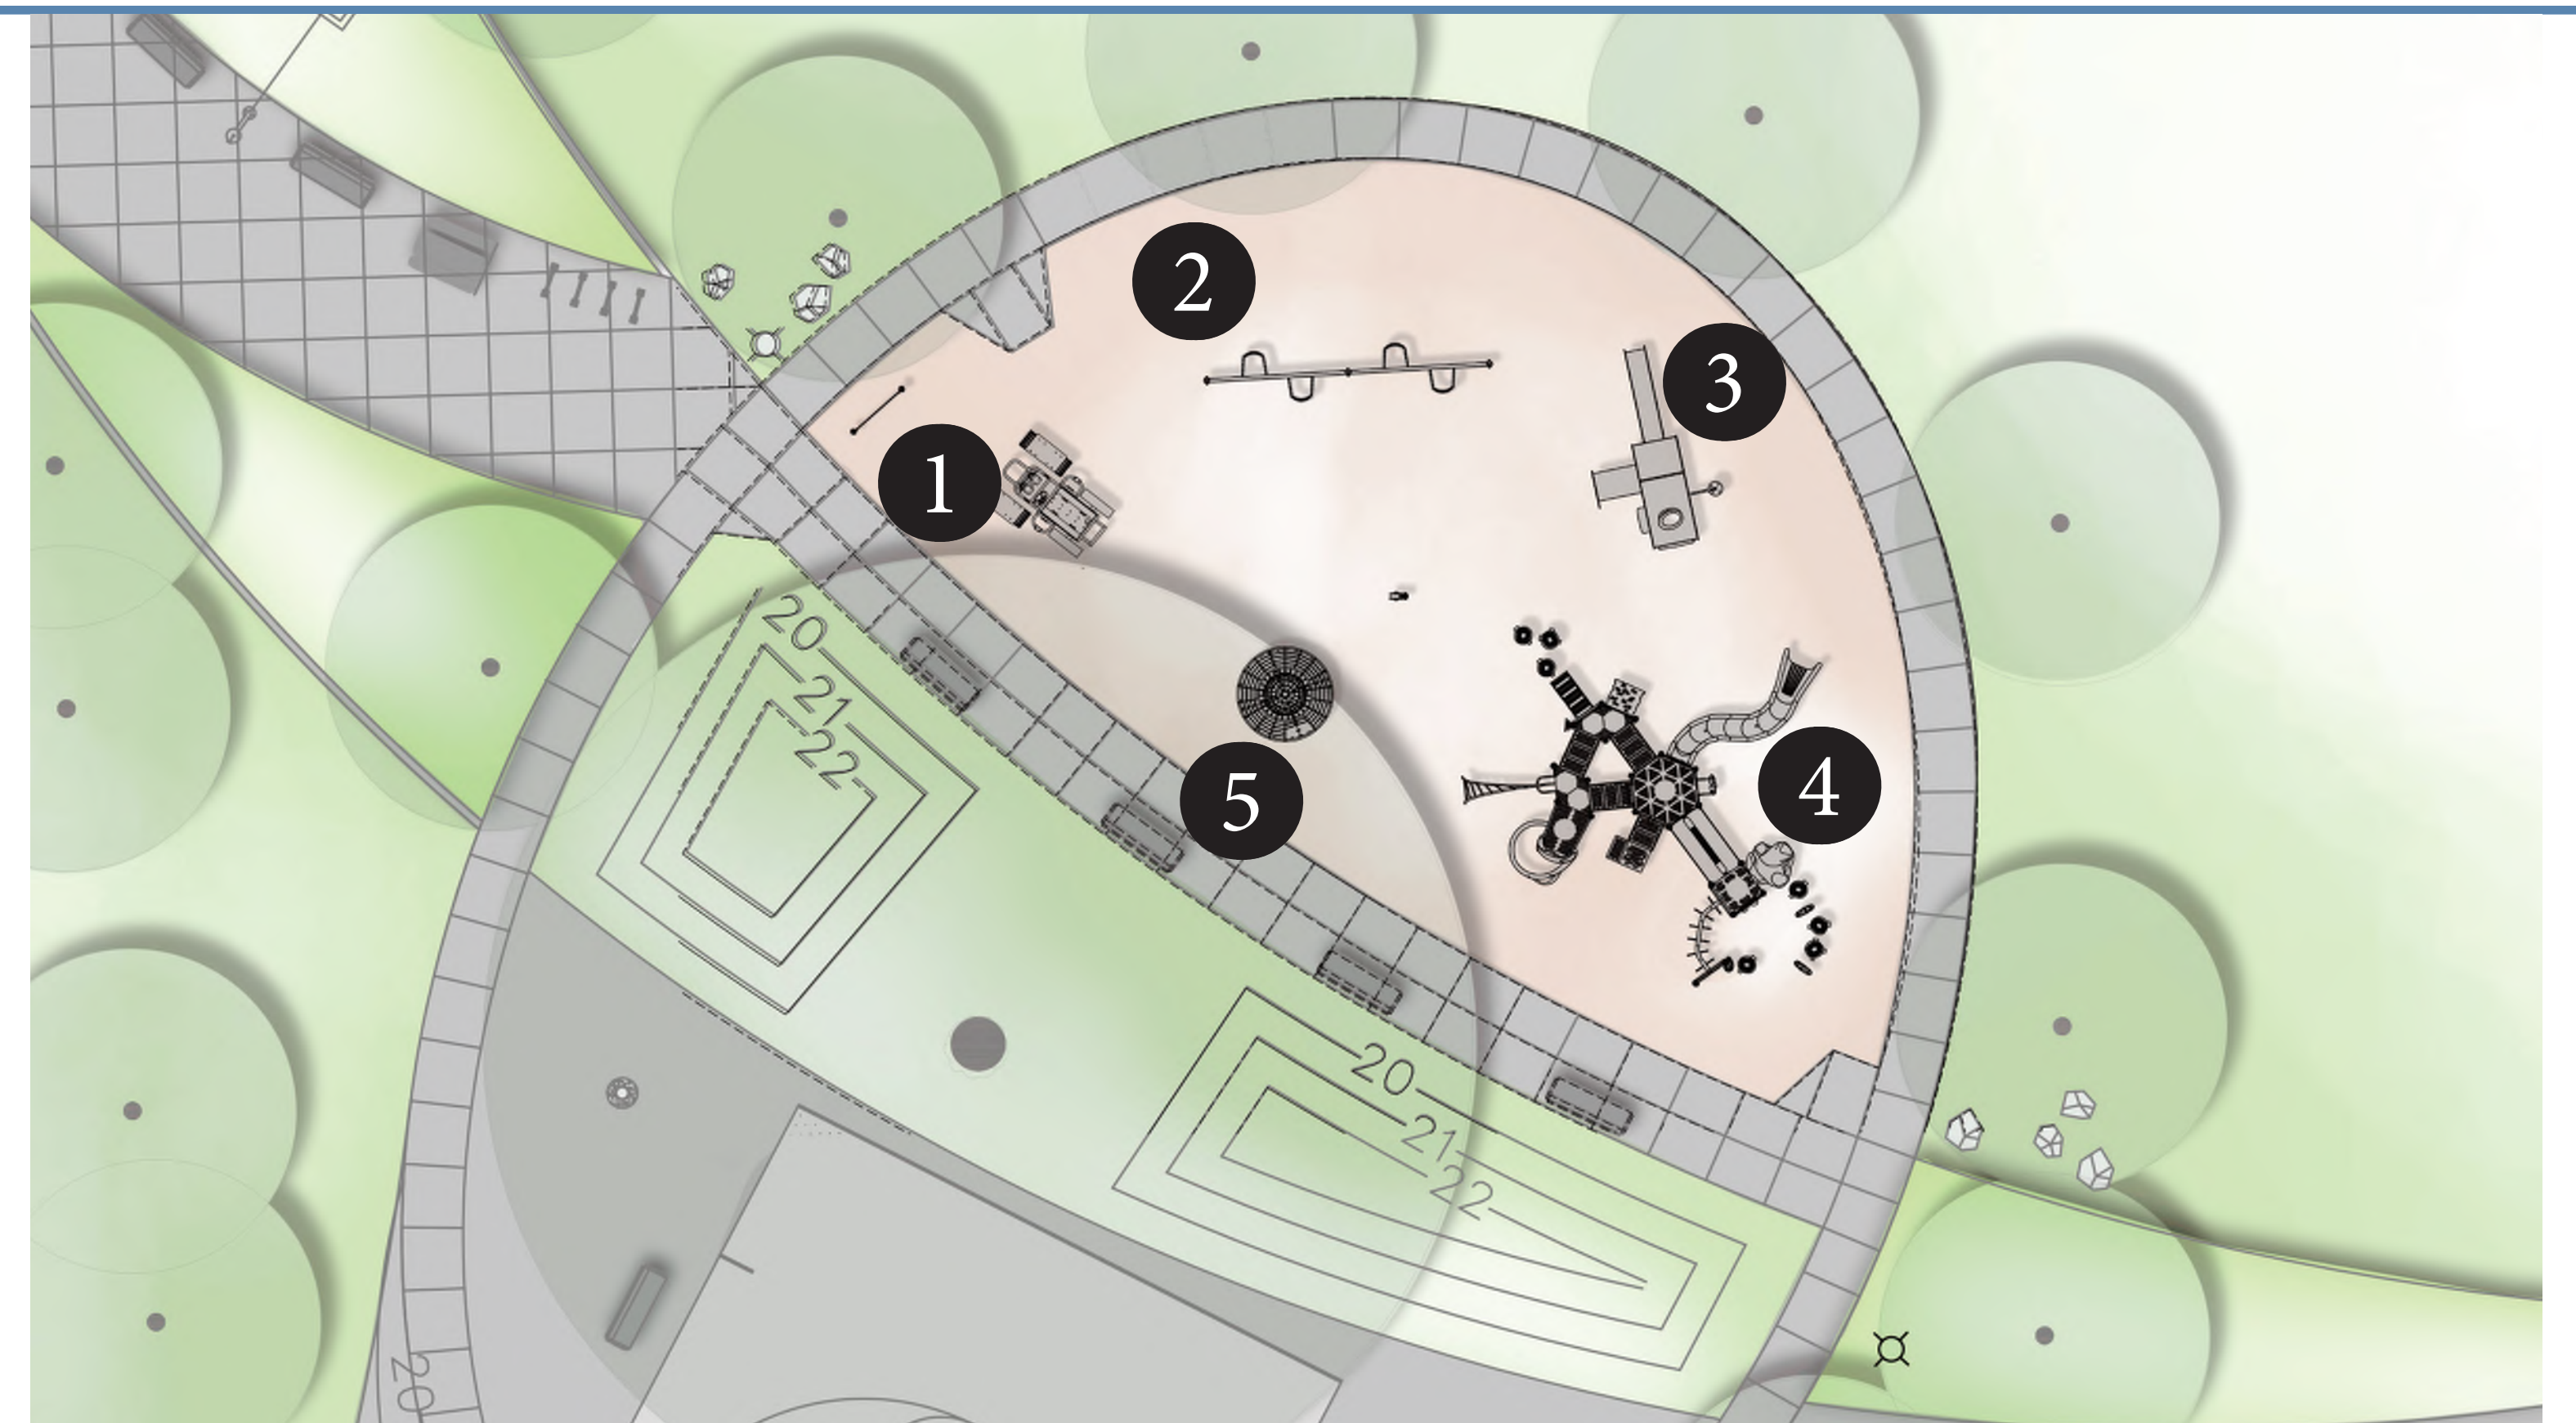

PLAN VIEW



AERIAL VIEW OF PLAYGROUND FROM SOUTH



VIEW OF PLAYGROUND FROM WEST


KEY UPDATES

- WOODLAND THEME
- EXISTING CLIMBING WALL TO REMAIN
- WOOD CHIP PLAY SURFACING

1. SPINNER
2. (4) SWINGS: (2) BELT, (1) ACCESSIBLE, (1) TODDLER
3. AGES 5-12 PLAY STRUCTURE
4. EXISTING CLIMBING WALL
5. AGES 2-5 PLAY STRUCTURE

PREVIOUS COMMENTS: 2/17/26 MTG.

1. NEED 4 SWINGS
2. ADD SPINNER
3. NON-FARM THEME, WANT A WOODLAND THEME
4. GOLDEN GROVE COLOR PALETTE

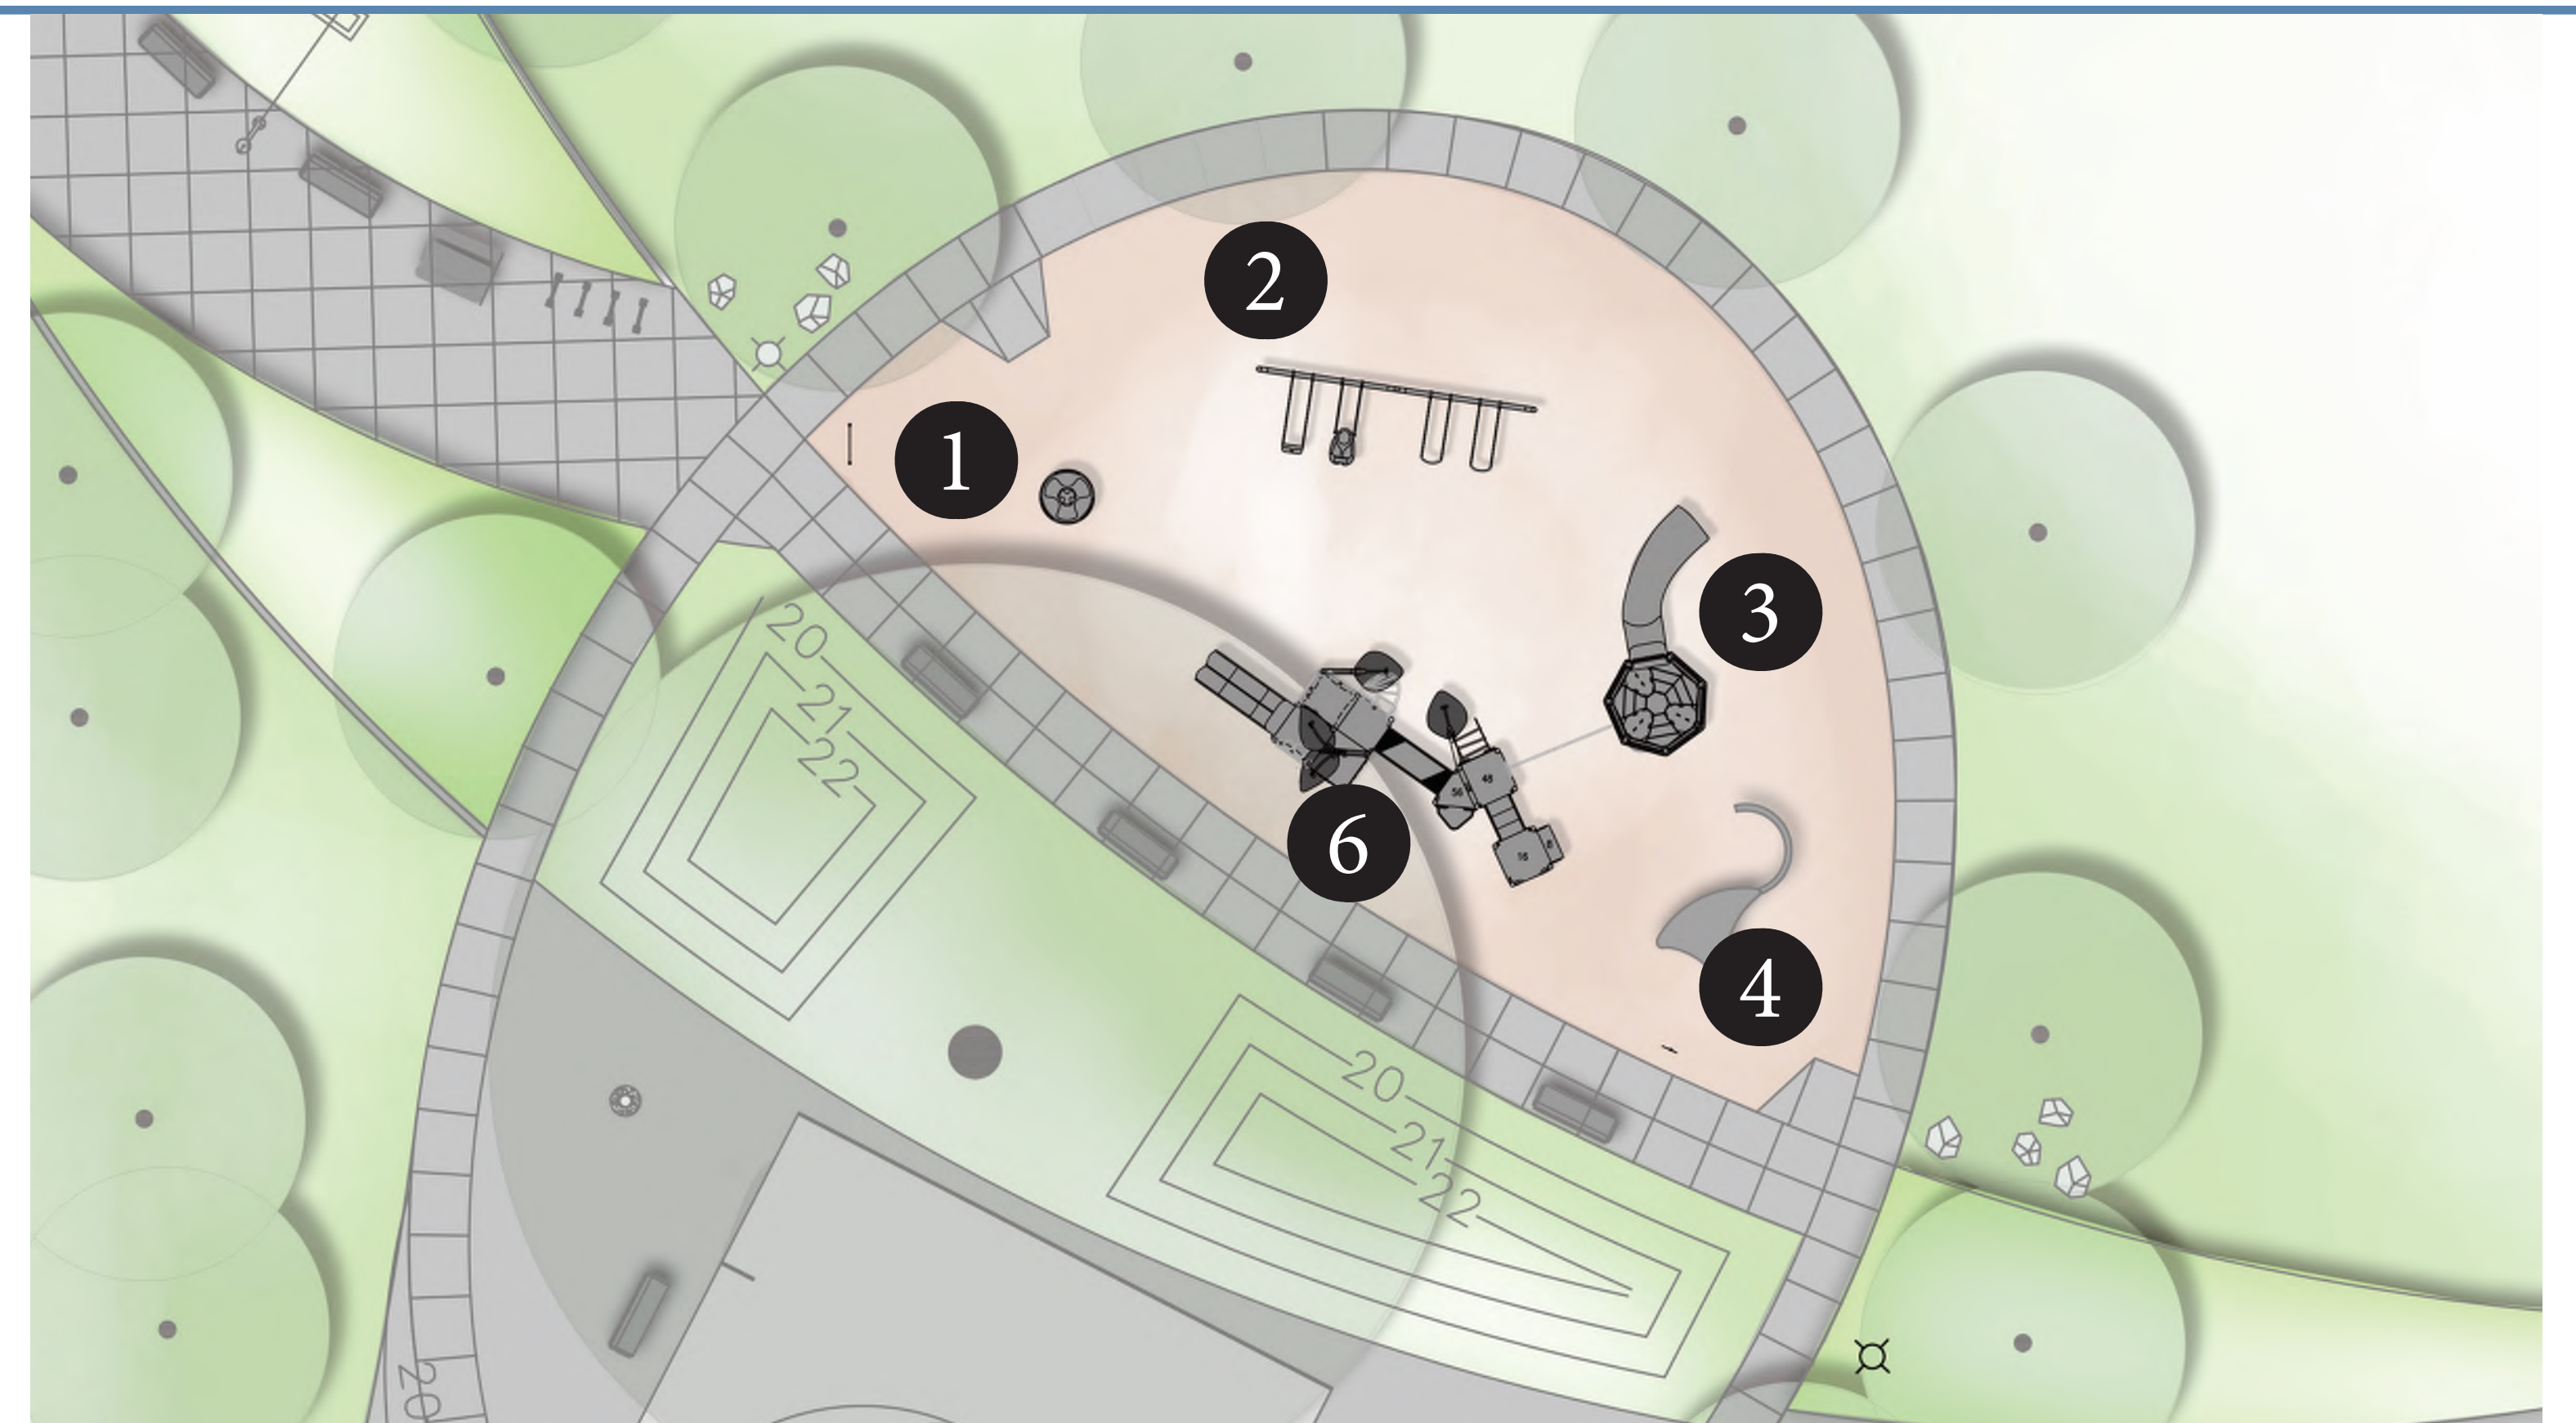

PLAN VIEW



AERIAL VIEW OF PLAYGROUND FROM SOUTH



VIEW OF PLAYGROUND FROM WEST

