

SNYDER TOT-LOT PLAYGROUND -

EXISTING CONDITIONS

LAST RENOVATION IN 2002

PROJECT SCOPE


- RENOVATE PLAYGROUND
- REPLACE PANEL FENCE AS NEEDED AND ADD GATE ALONG WEST ENTRY
- ADDRESS OTHER CONCERNS IDENTIFIED BY RESIDENTS



EXISTING PLAYGROUND LOOKING W



PARK AERIAL

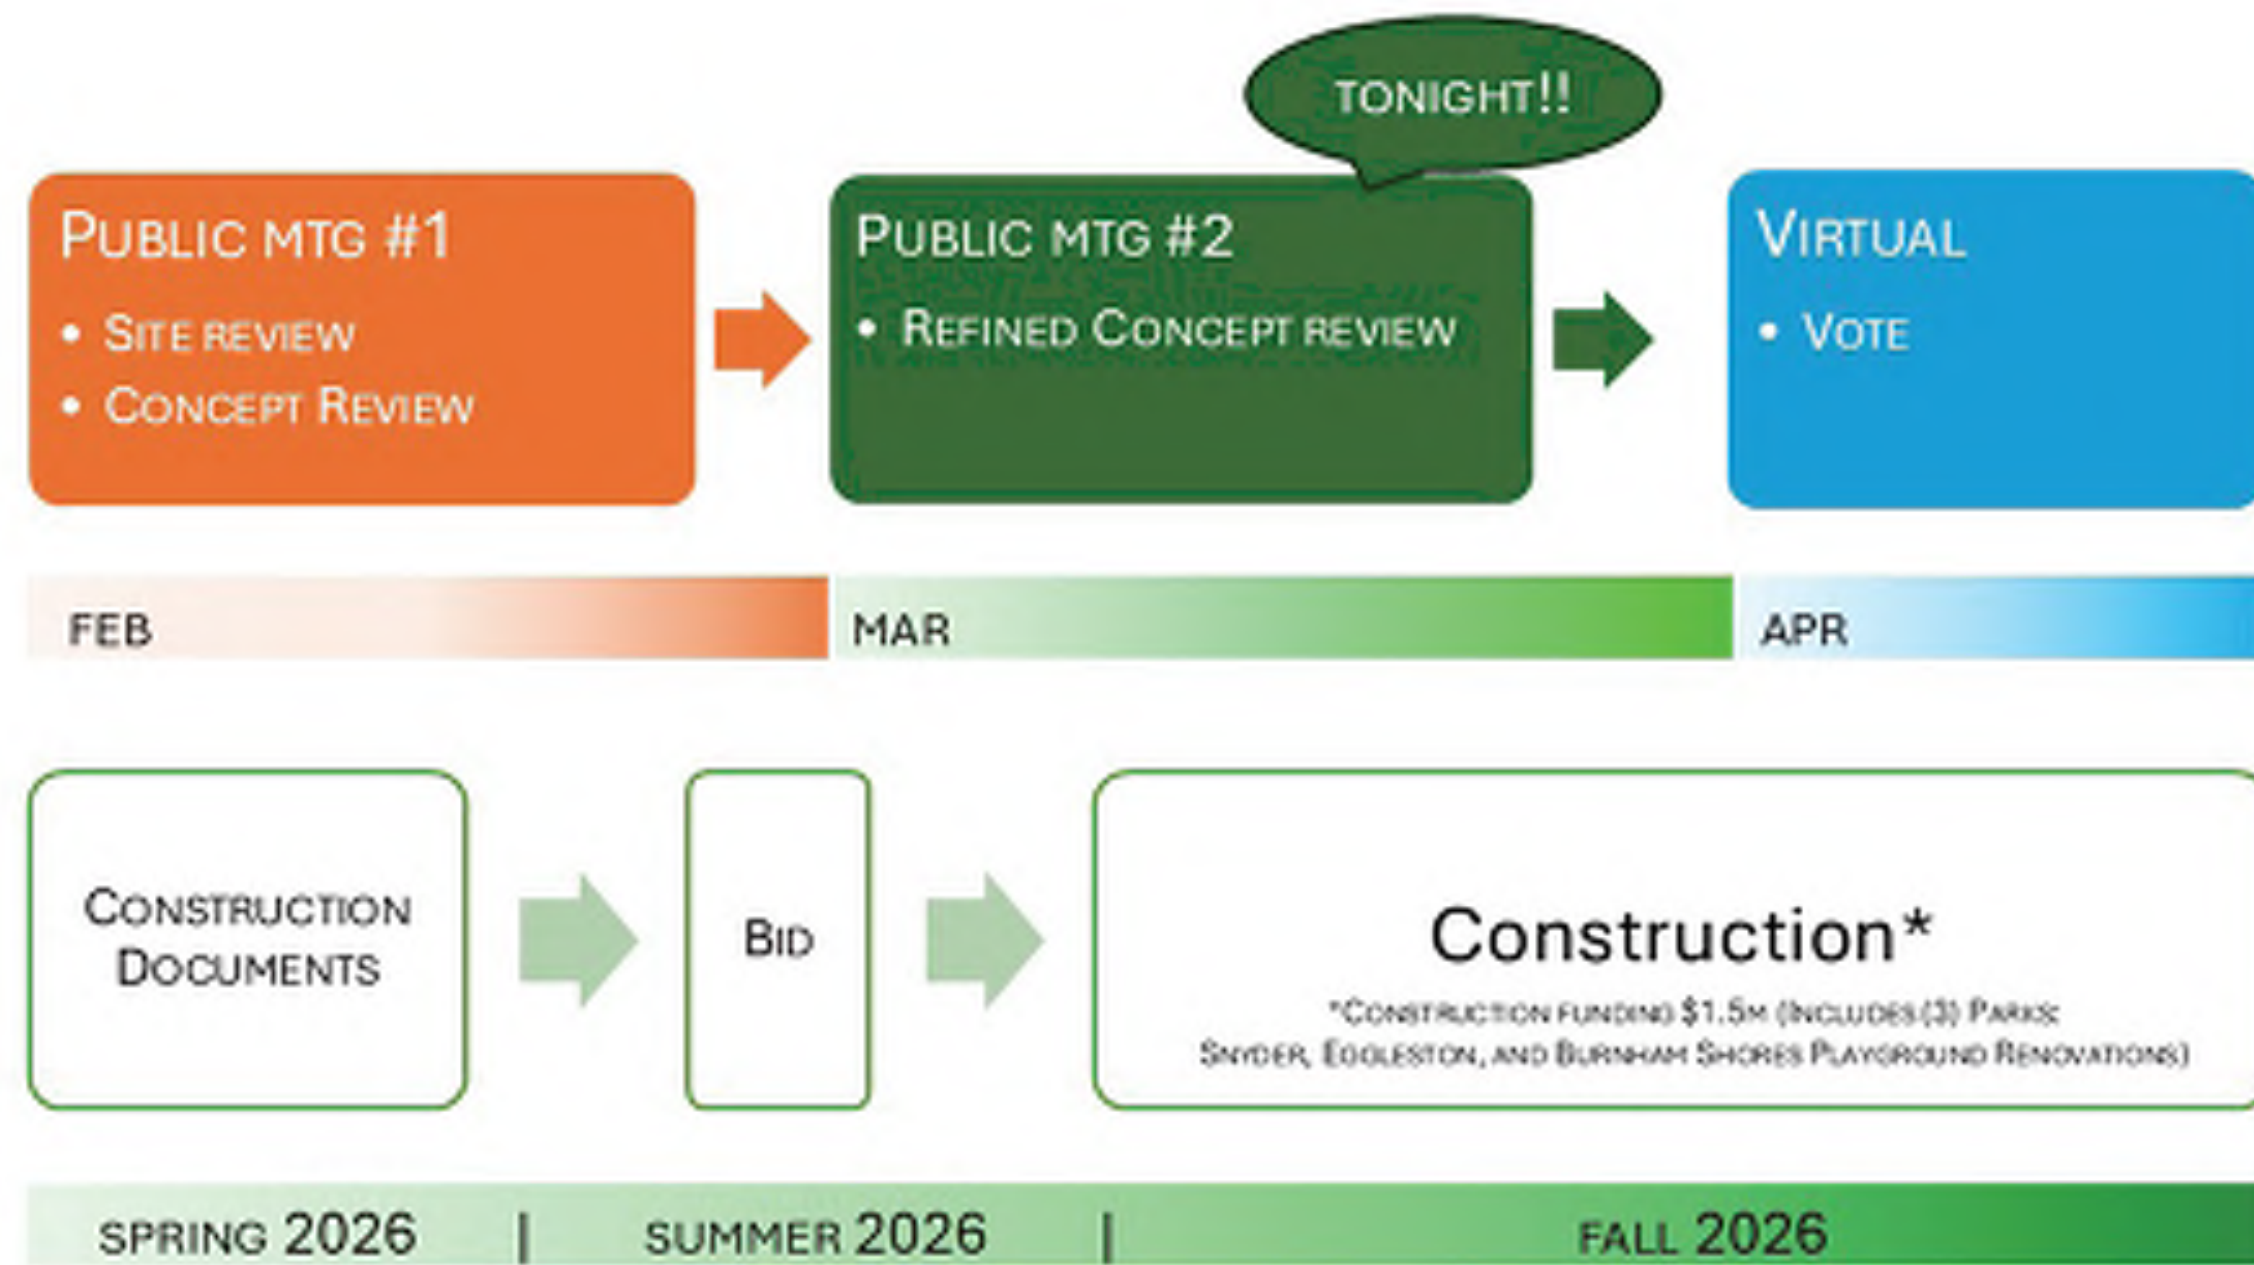

PROJECT TIMELINE




EXISTING PLAYGROUND - STREET VIEW

TELL US MORE! ADD POST-IT NOTES TO SQUARES!!



ACCESSIBLE PICNIC TABLE

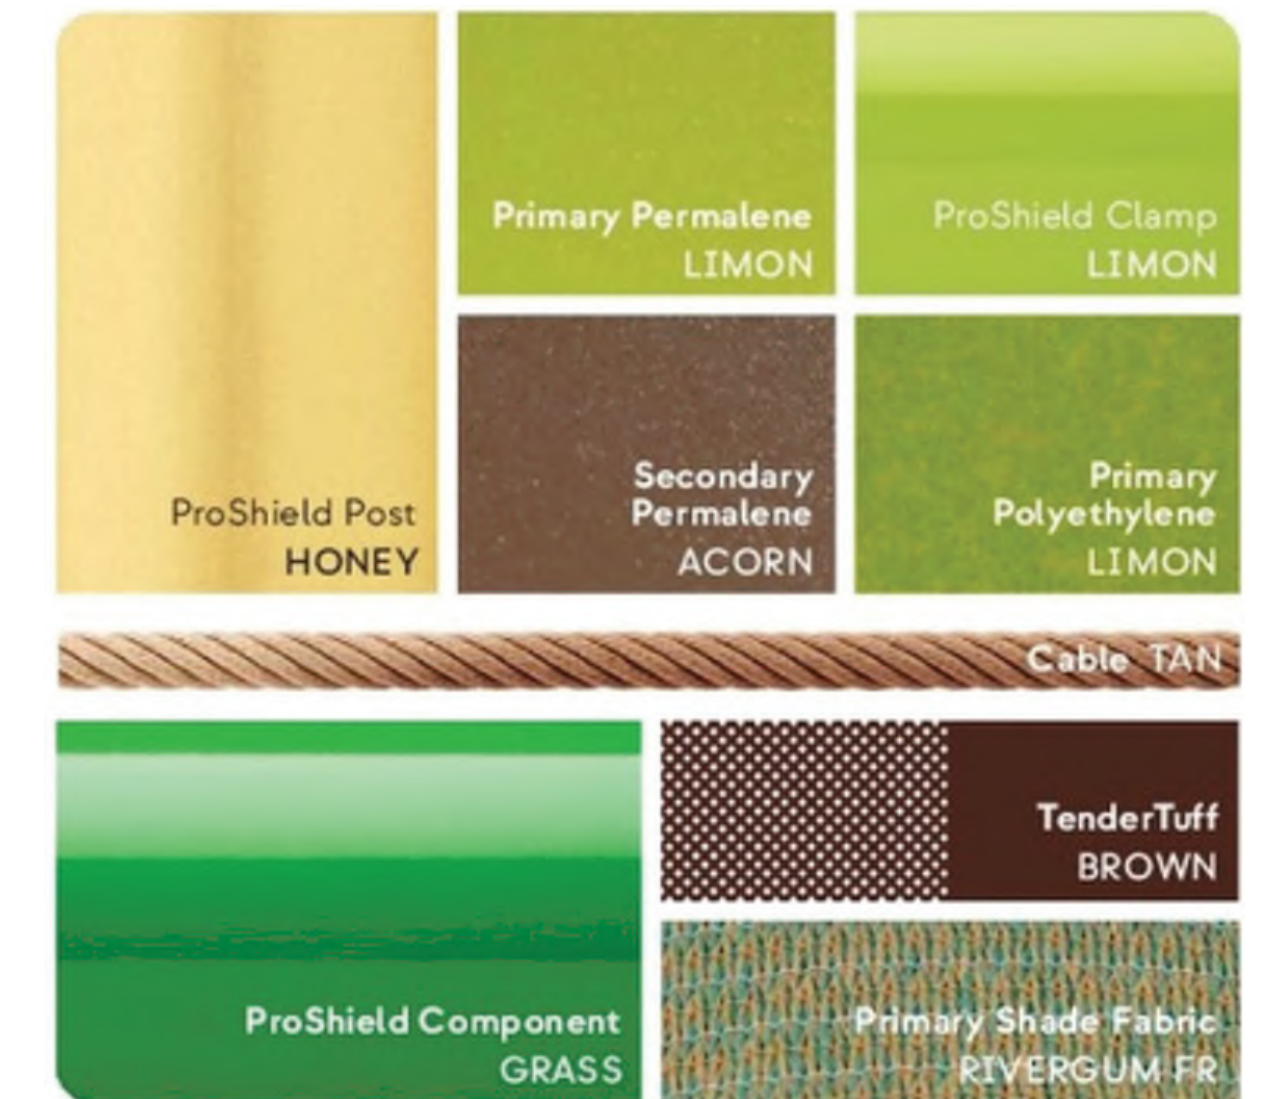


SELECTED PLAYGROUND COLORS: GOLDEN GROVE



PARK BENCH



DRINKING FOUNTAIN W/ BOTTLE FILLER AND DOG BOWL

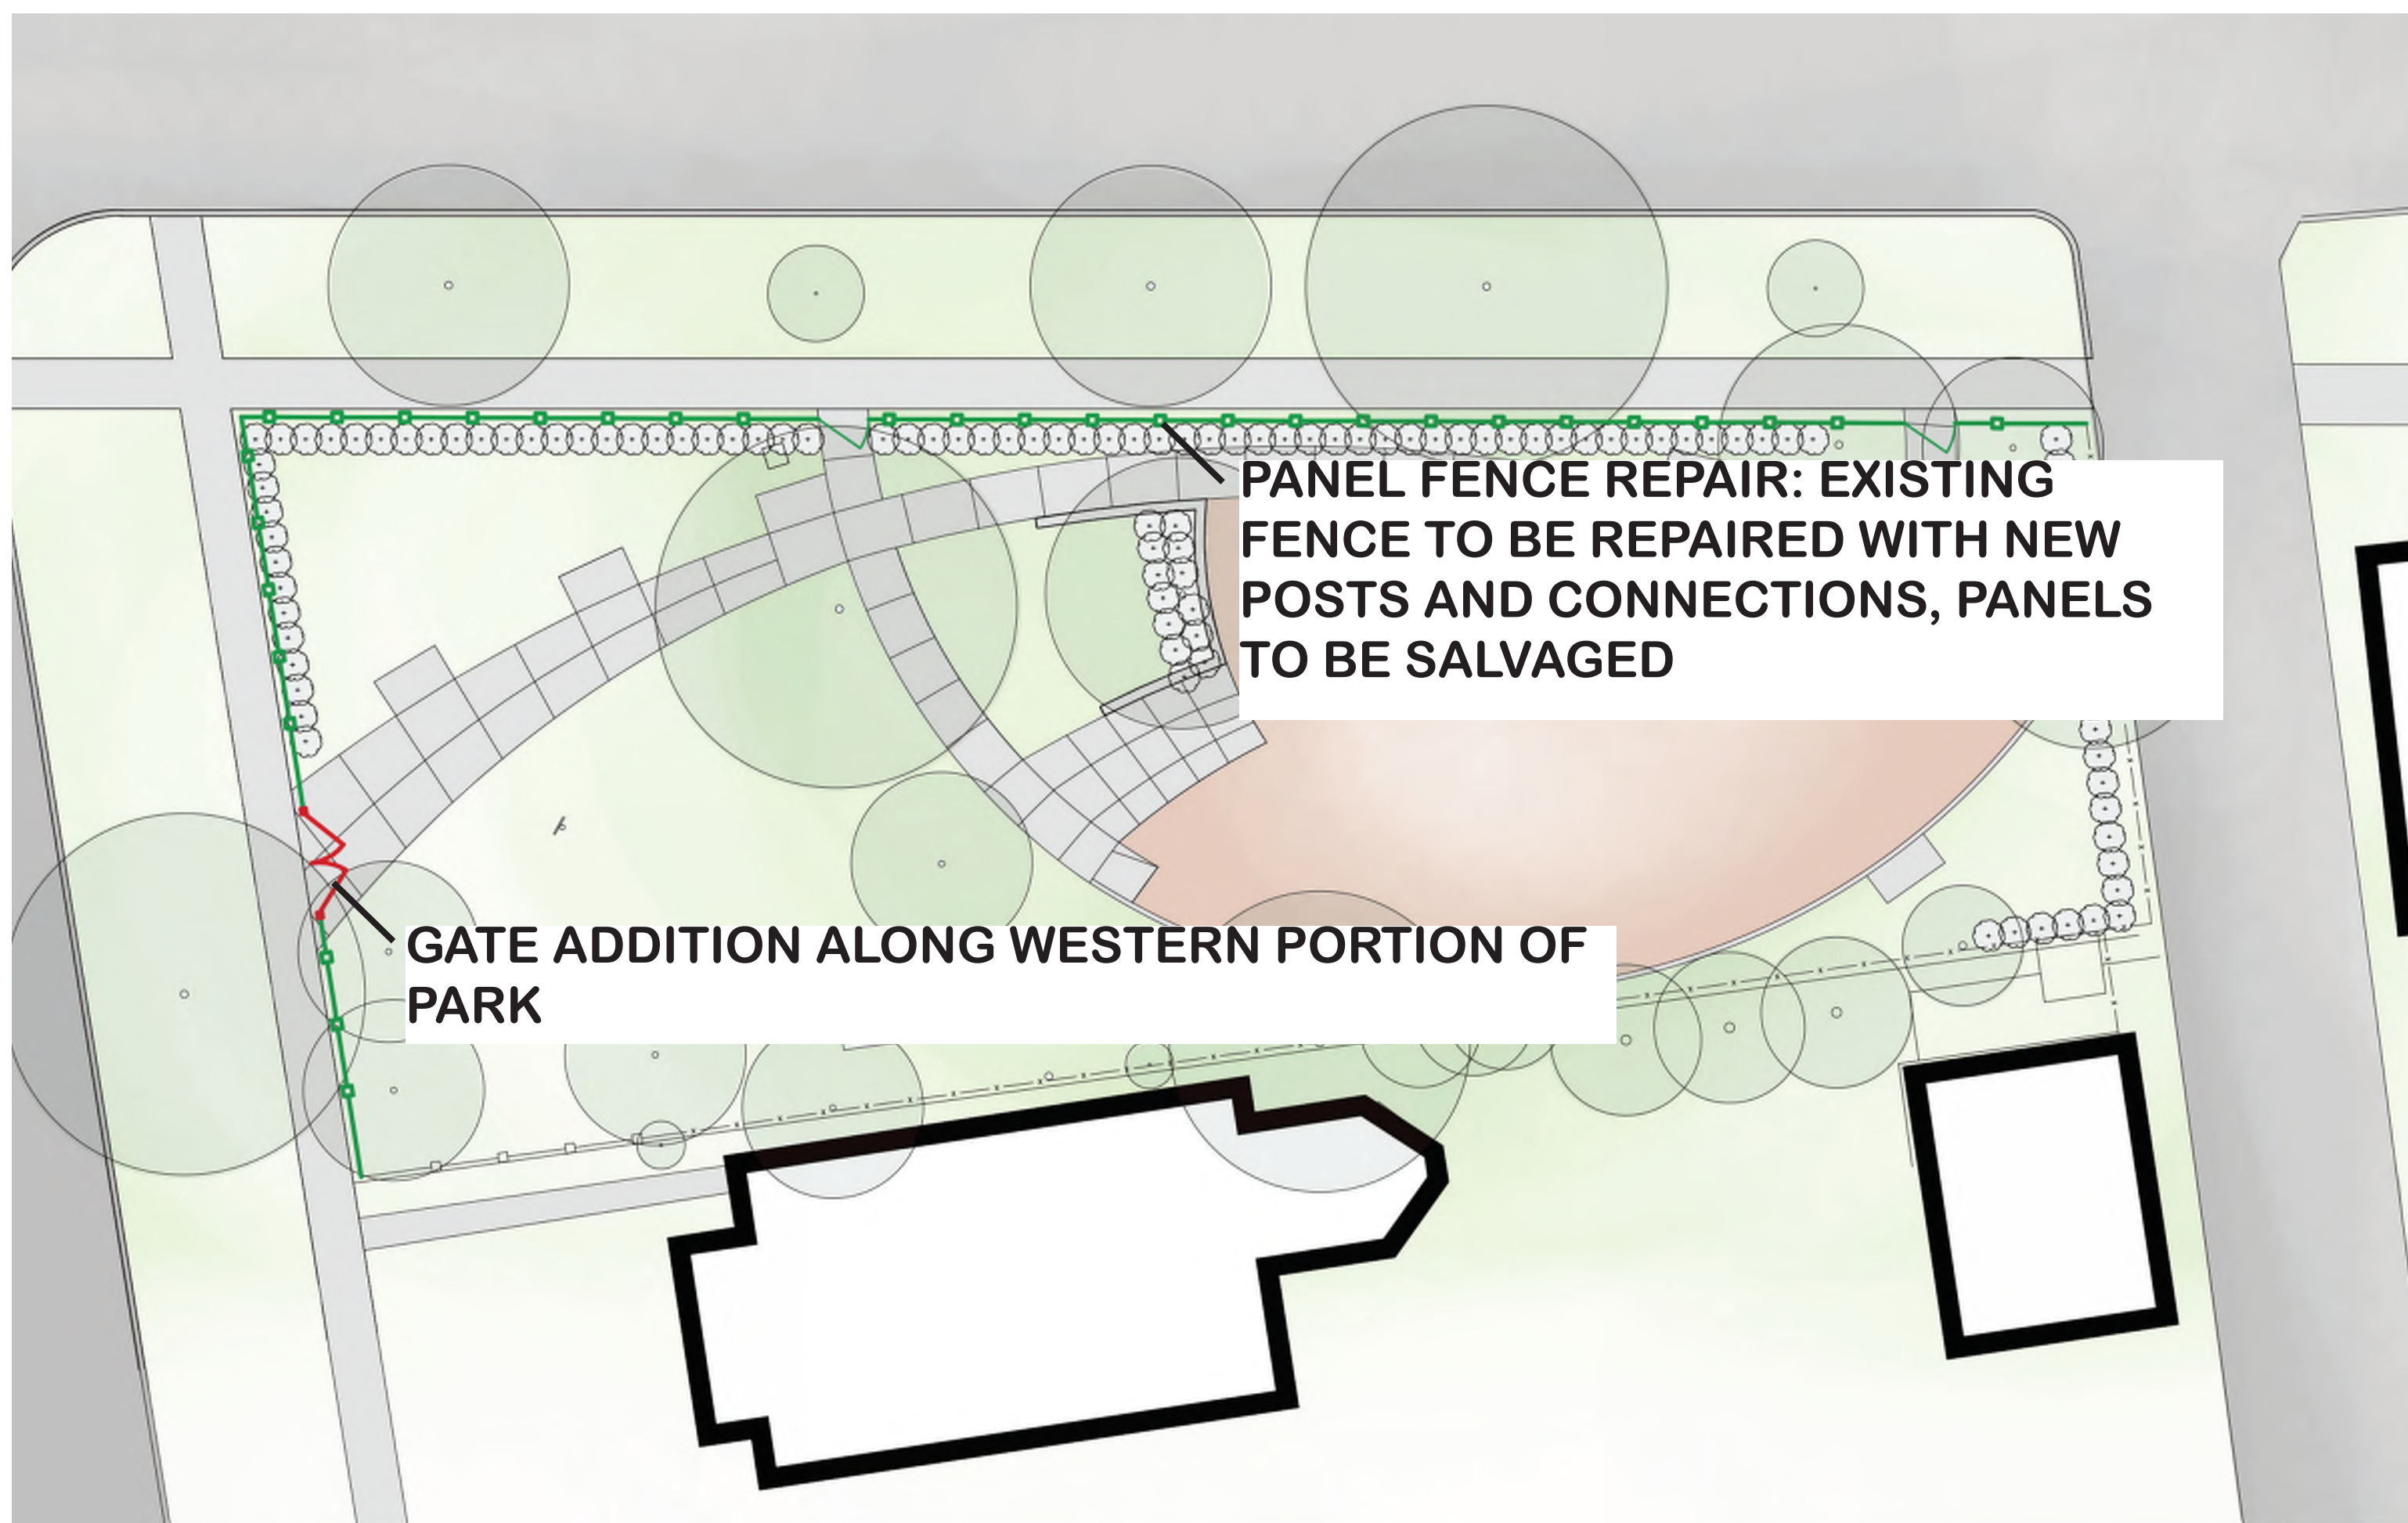

FENCE EXTENSION



PANEL FENCE - REPAIR EXISTING AND ADD ADDITIONAL GATES ALONG WEST ENTRANCE


KEY UPDATES

- IMAGINATION GROVE
- WOOD CHIP PLAY SURFACING

1. AGES 2-5 PLAY STRUCTURE
2. (4) SWINGS: (1) BELT, (1) ACCESSIBLE, (2) TODDLER
3. HANG-OUT POD
4. IMAGINATION STAND (2 TOTAL)
5. ACCESSIBLE GROUP SPINNER

PREVIOUS COMMENTS: 2/17/26 MTG.

- 1.ADDITION OF LOW MONKEY BARS AND SPINNING ELEMENTS
- 2.VARIED SLOPE OF SLIDES
- 3.IMAGINATIVE PLAY
- 4.MAINTAIN SITE UNIQUENESS

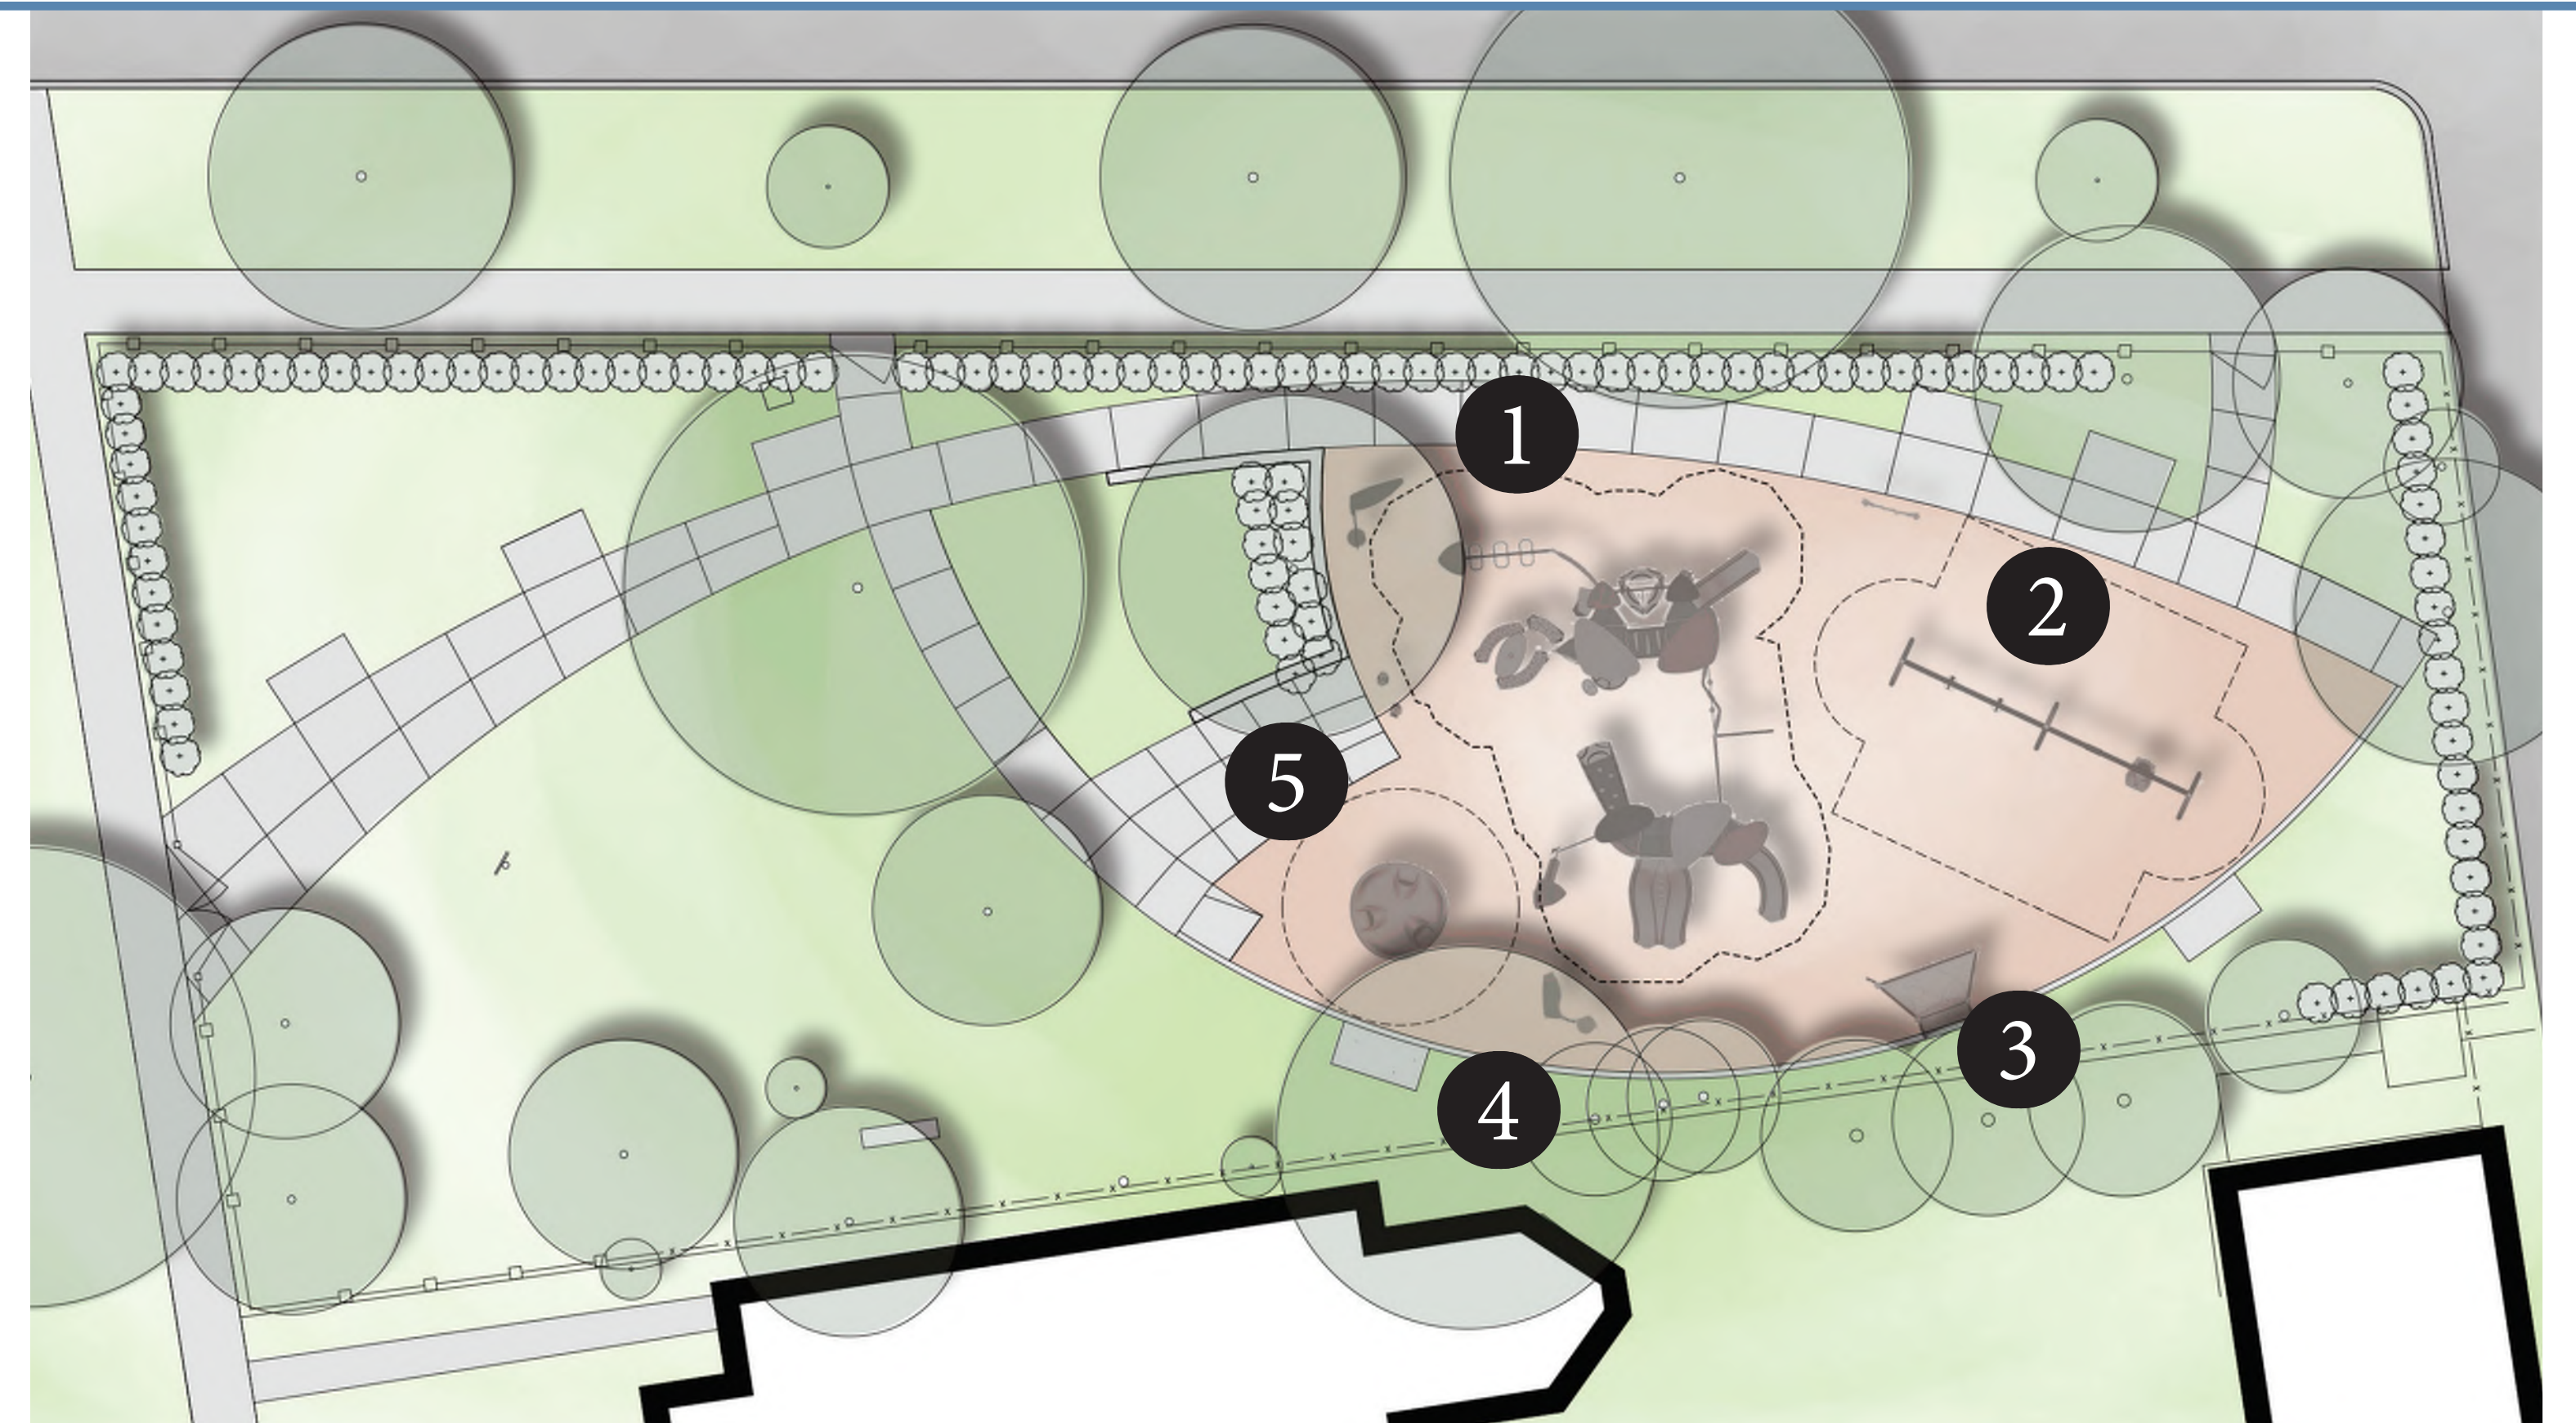

PLAN VIEW



AERIAL VIEW FROM SOUTHWEST



AERIAL VIEW FROM SOUTHEAST


KEY UPDATES

- SPINNING SPROUTS
- WOOD CHIP PLAY SURFACING

1. AGES 2-5 PLAY STRUCTURE
2. (4) SWINGS: (1) BELT, (1) ACCESSIBLE, (2) TODDLER
3. PLAY-HOUSE
4. GROUP SEE-SAW
5. ACCESSIBLE GROUP SPINNER

PREVIOUS COMMENTS: 2/17/26 MTG.

- 1.ADDTION OF VARIED SLOPE OF SLIDES
- 2.IMAGINATIVE PLAY
- 3.IMPLEMENT WEE-SAW FROM PREVIOUS OPTION
- 4.IMPLEMENT SPINNER FROM PREVIOUS OPTION

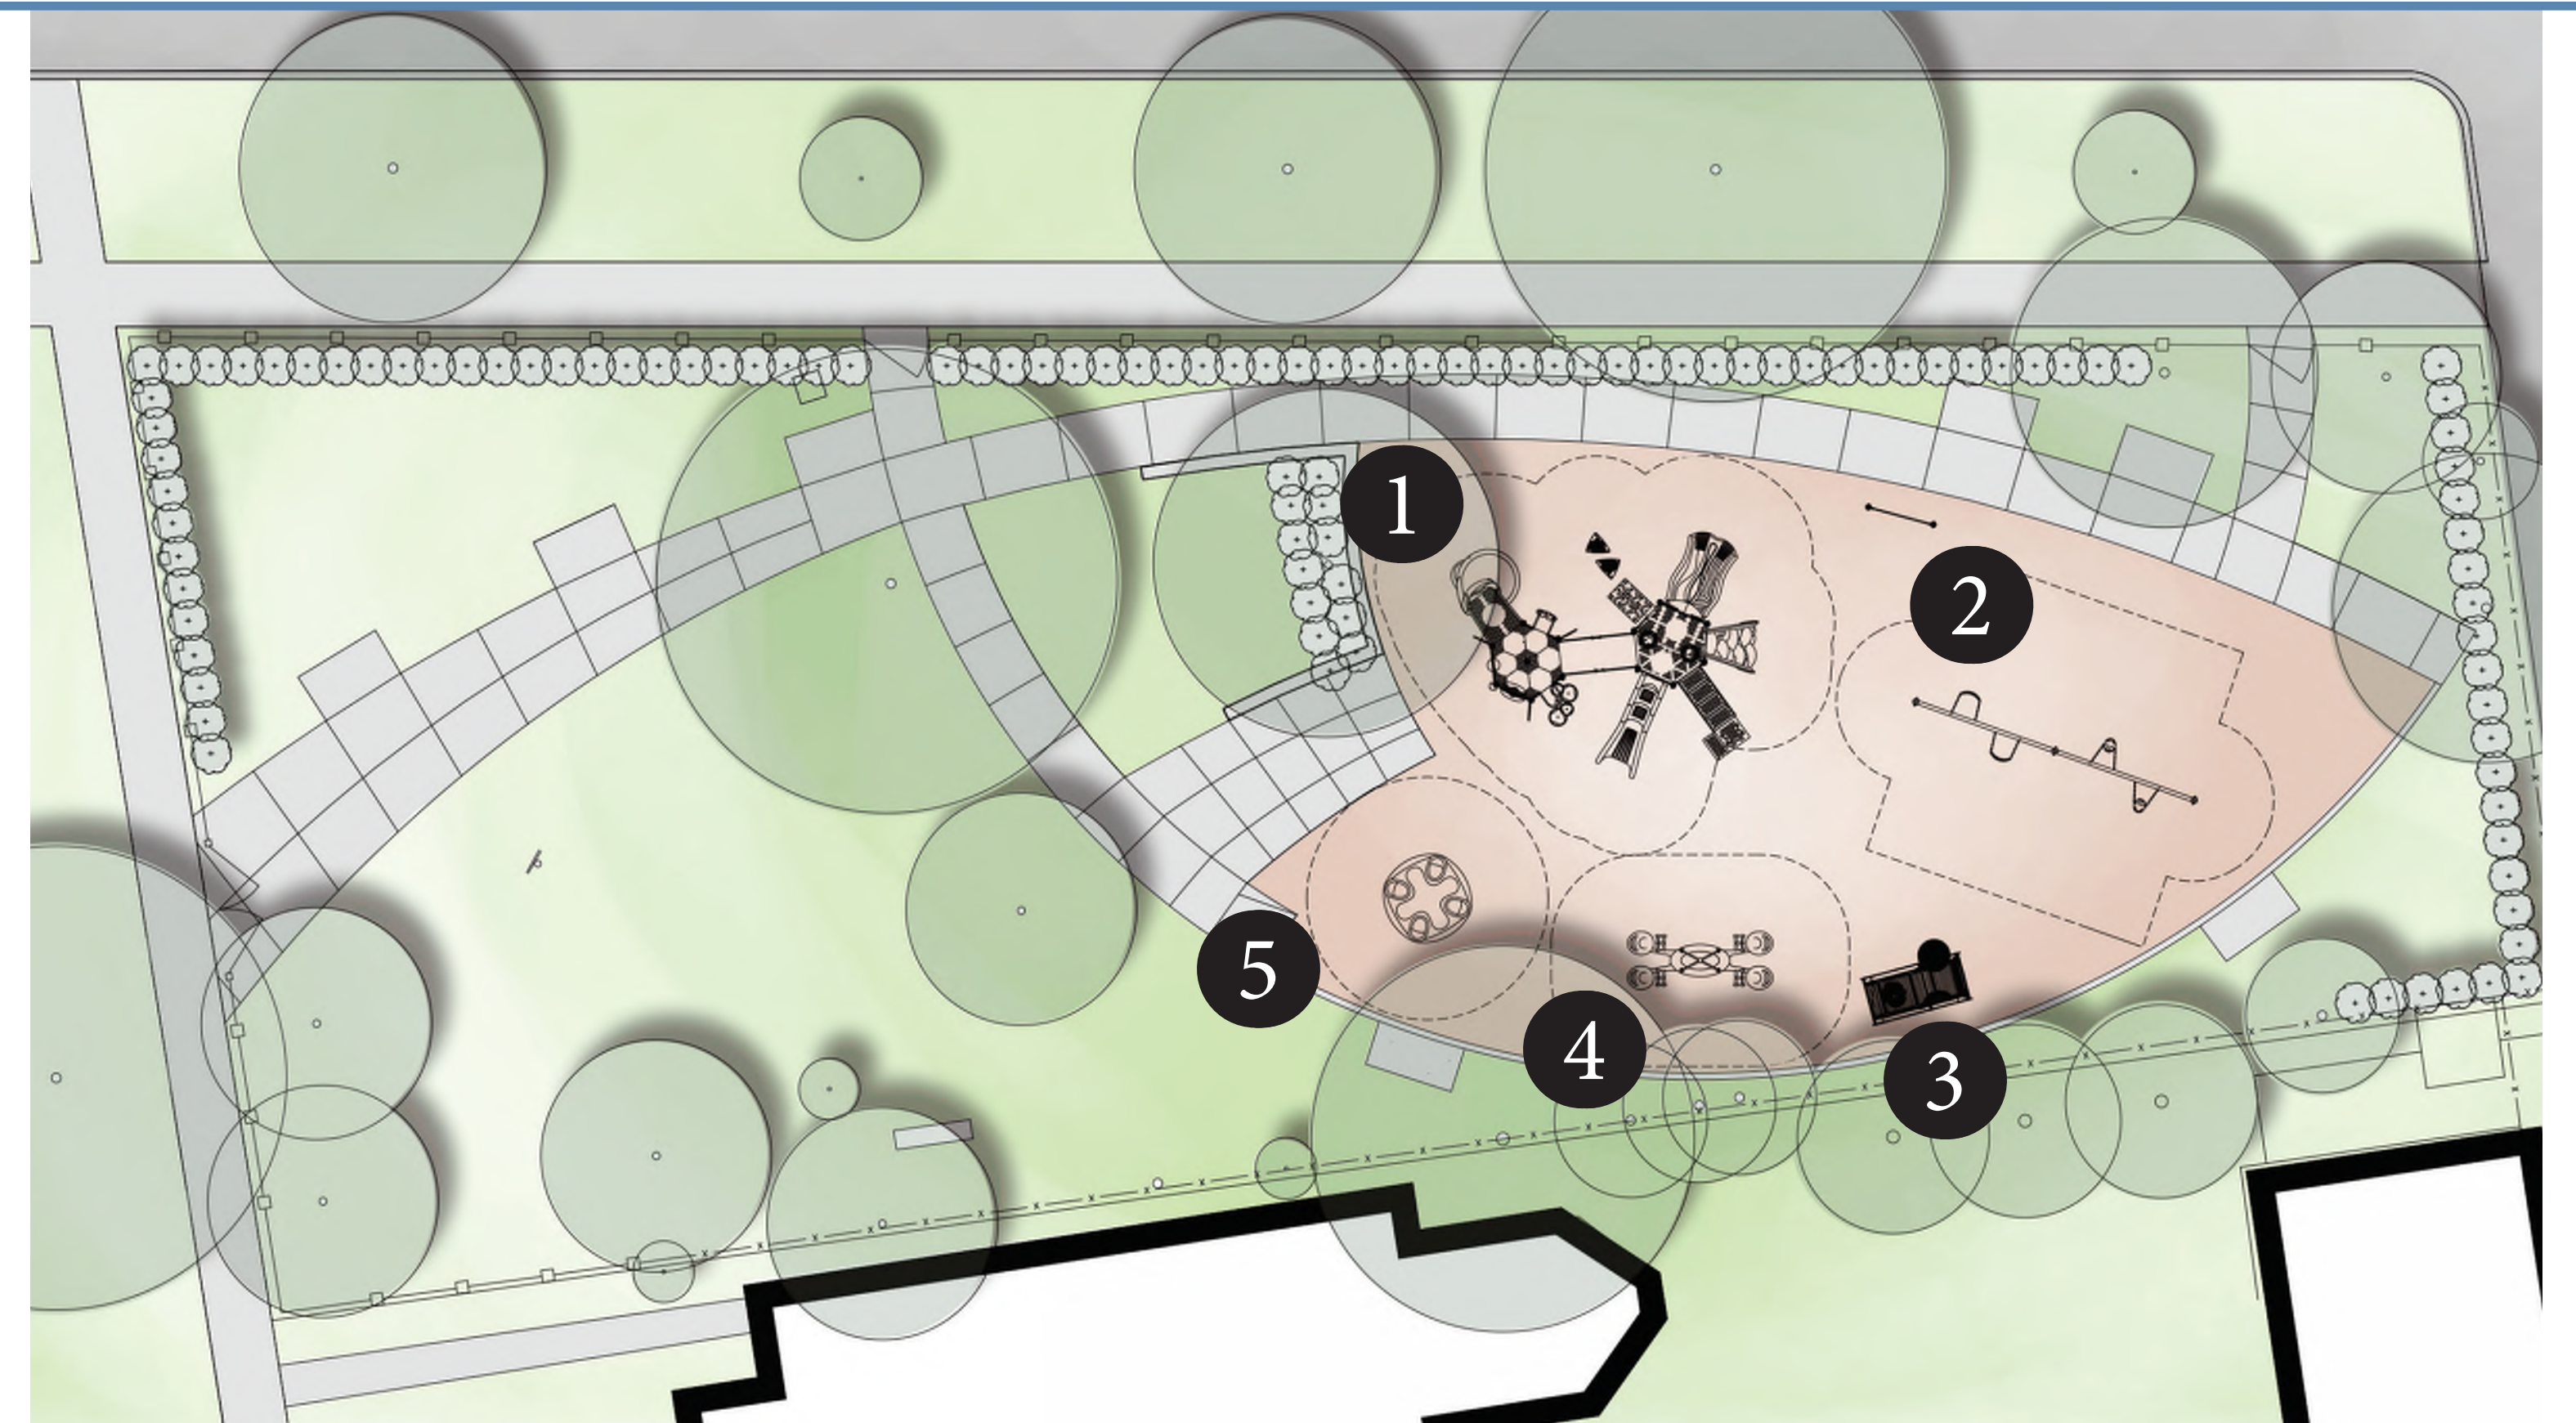

PLAN VIEW



AERIAL VIEW FROM SOUTHWEST



AERIAL VIEW FROM SOUTHEAST

