



REVISED DESIGN
SIMPLE GABLE ROOF

ORIGINAL DESIGN
GAMBREL ROOF

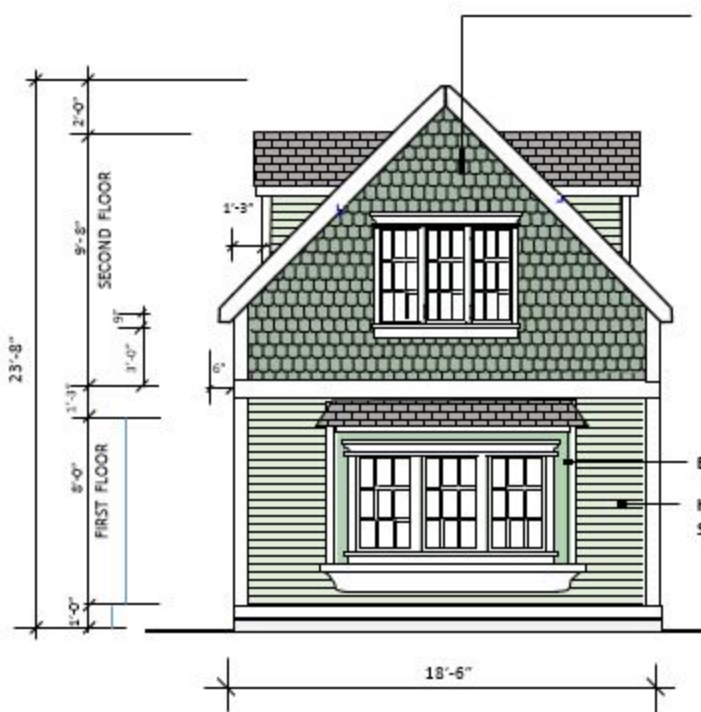

EAST ELEVATION

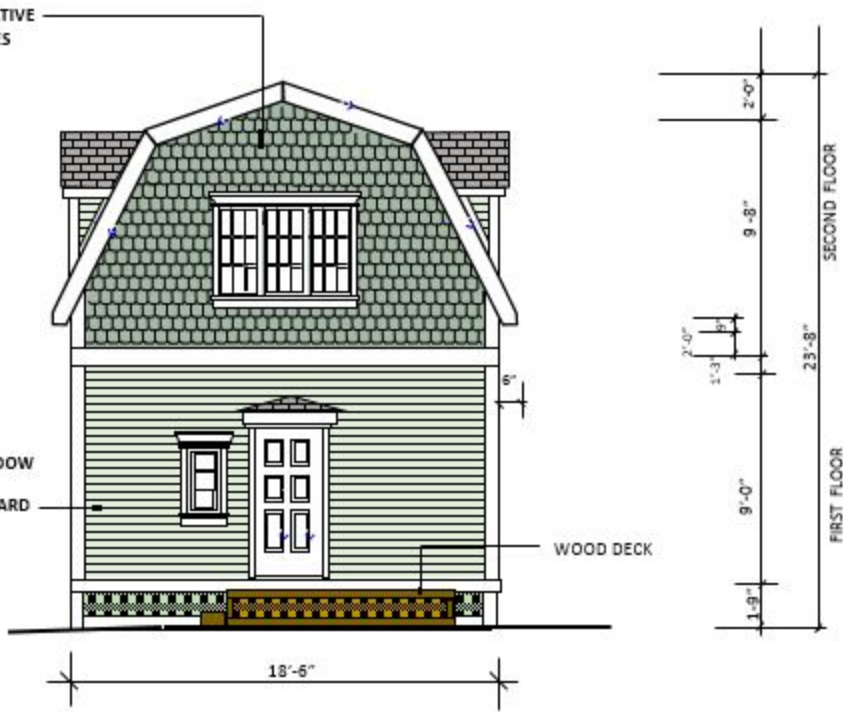


WEST ELEVATION

SCALE: 3/16" = 1'

FEBRUARY 10, 2019

TWO BEDROOM/SIMPLE GABLE ROOF DESIGN
2626 REESE AVENUE
DEVELOPED BY: OAKTON-CUSTER PARTNERS, LLC

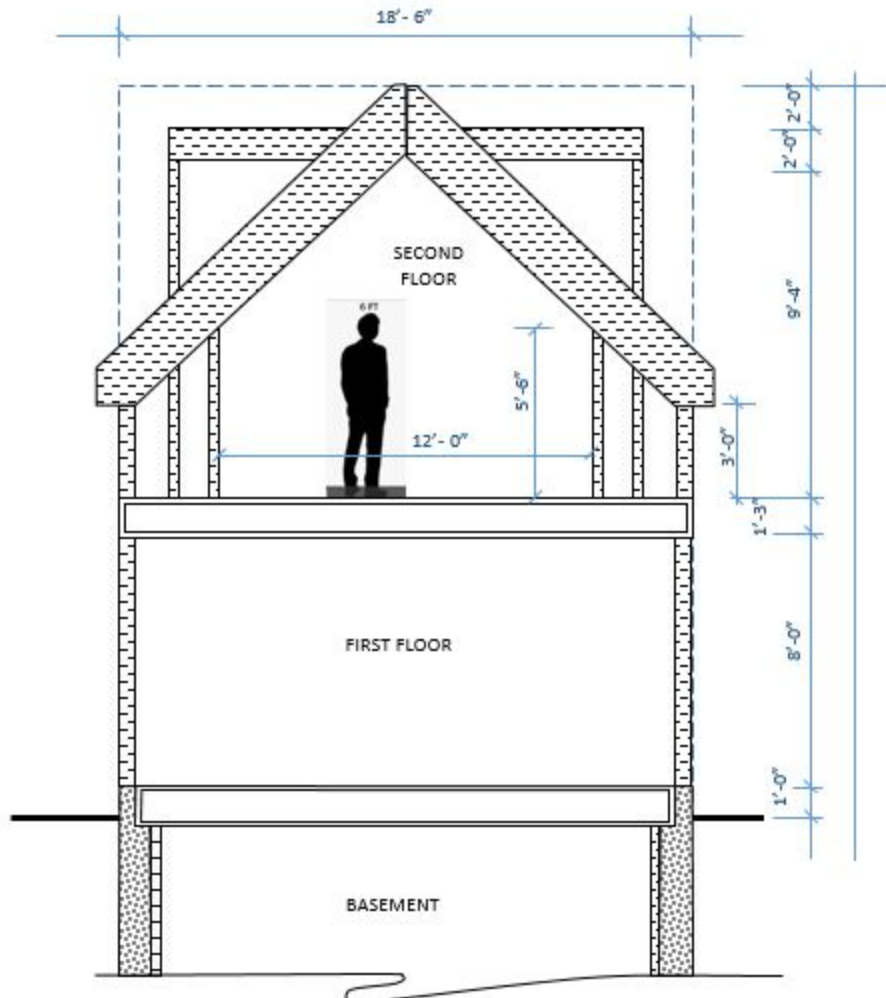


STRUCTURAL SECTION

SCALE: $\frac{3}{8}'' = 1'$

TWO BEDROOM/SIMPLE GABLE ROOF DESIGN

2626 REESE AVENUE

DEVELOPED BY: OAKTON-CUSTER PARTNERS, LLC

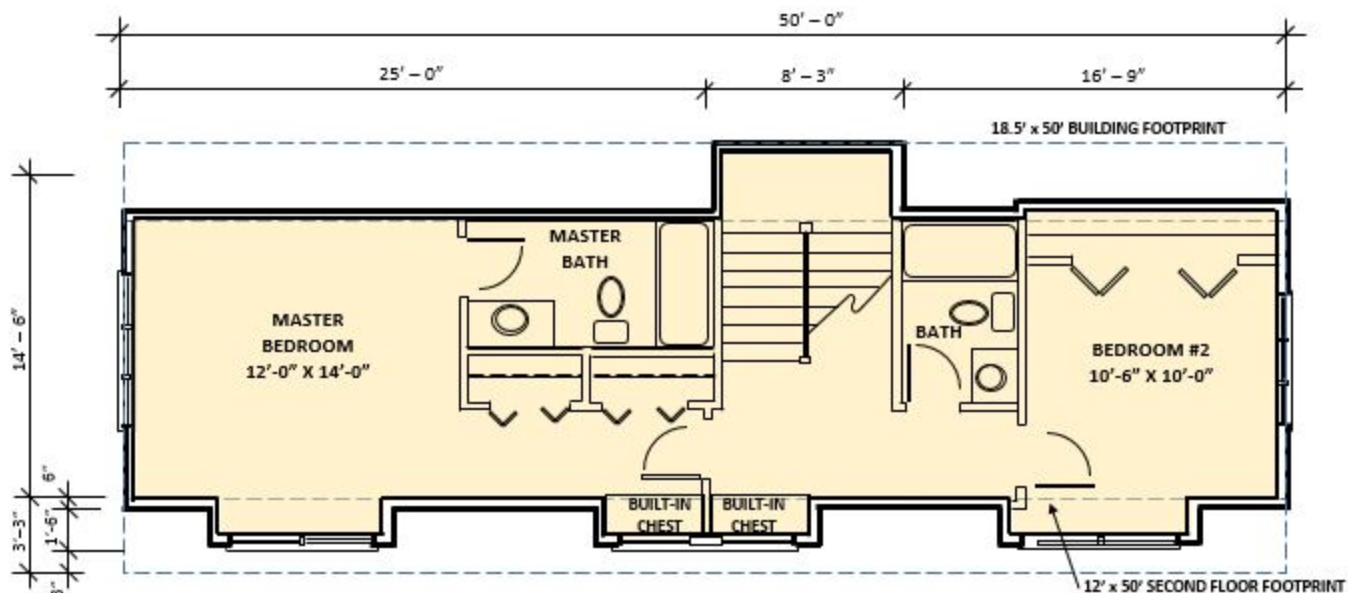


GROSS FLOOR AREA; SECOND FLOOR: 600.0 SF
 GROSS FLOOR AREA; FIRST FLOOR: 902.5 SF
 BASEMENT FLOOR AREA: 825.0 SF
 TOTAL FLOOR AREA: 2,327.5 SF

SCALE: 3/16" = 1' FEBRUARY 10, 2019


SECOND FLOOR PLAN

TWO BEDROOM/SIMPLE GABLE ROOF DESIGN
 2626 REESE AVENUE
 DEVELOPED BY: OAKTON-CUSTER PARTNERS, LLC

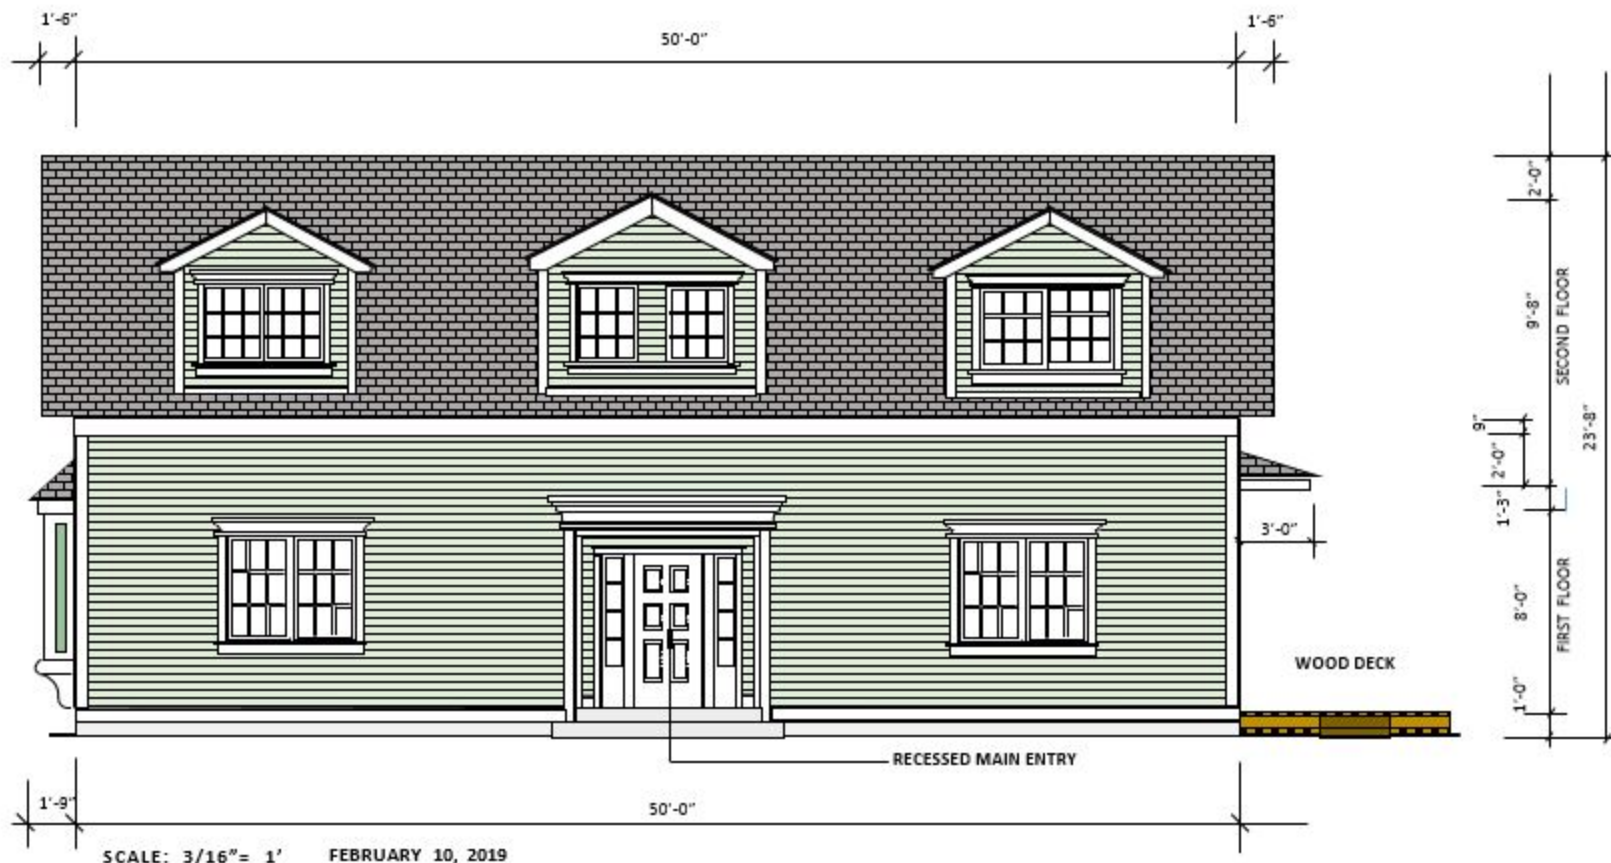

NORTH ELEVATION

TWO BEDROOM/SIMPLE GABLE ROOF DESIGN
 2626 REESE AVENUE
 DEVELOPED BY: OAKTON-CUSTER PARTNERS, LLC

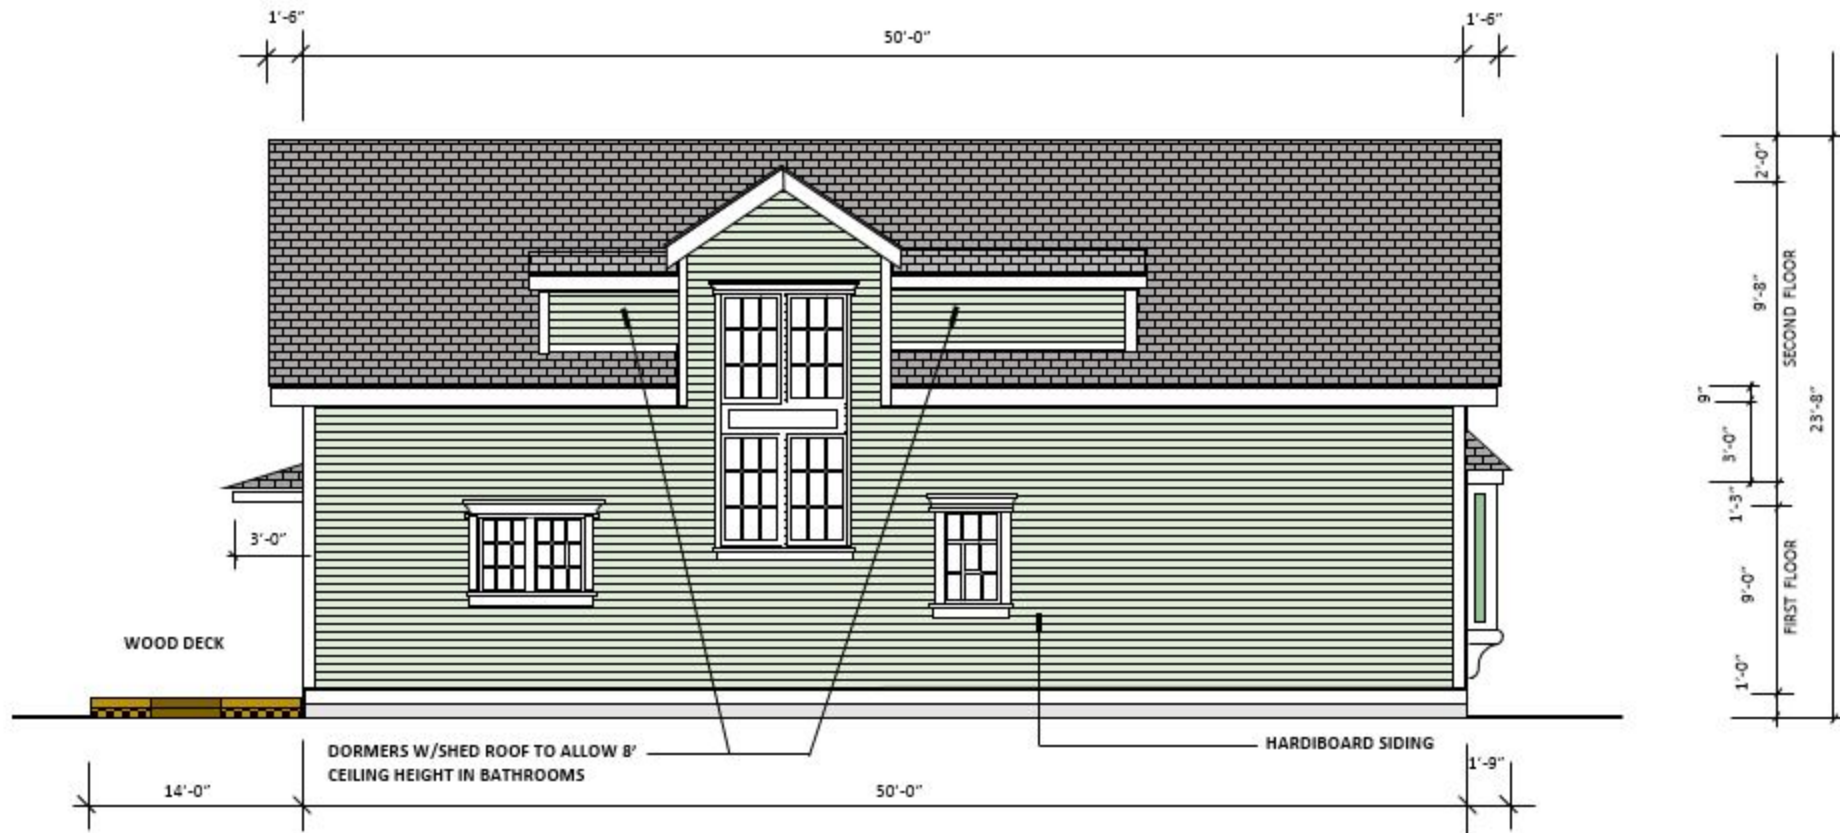

SCALE: 3/16" = 1' FEBRUARY 10, 2018

SOUTH ELEVATION

TWO BEDROOM/SIMPLE GABLE ROOF DESIGN
 2626 REESE AVENUE
 DEVELOPED BY: OAKTON-CUSTER PARTNERS, LLC