


GRAPHIC SCALE

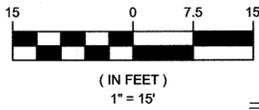

SOUTH BOULEVARD  
(RECORD 80' PUBLIC R.O.W.)

ASPHALT PAVEMENT

GREMLEY & BIEDERMANN

A DIVISION OF  
PLCS Corporation  
LICENSE No. 184-005332

PROFESSIONAL LAND SURVEYORS

4505 NORTH ELSTON AVENUE, CHICAGO, IL 60630  
TELEPHONE: (773) 685-5102 FAX: (773) 286-4184 EMAIL: INFO@PLCS-SURVEY.COM

PLAT OF SURVEY

LOTS 1 AND 2, IN BLOCK 10 IN KEENEY AND RINNS ADDITION TO EVANSTON, IN SECTION 19, TOWNSHIP 41 NORTH, RANGE 14 EAST OF THE THIRD PRINCIPAL MERIDIAN, IN COOK COUNTY, ILLINOIS.

CONTAINING 15,022 SQ. FT. OR 0.344 ACRES MORE OR LESS.


LEGEND

These standard symbols will be found in the drawing.

- Water Fire Hydrant
- Utility Pole
- Electric Light Pole
- Tree - Deciduous
- Sign Post
- Bumper Post

FENCE POST  
1.59' WEST

FENCE POST  
1.87' WEST

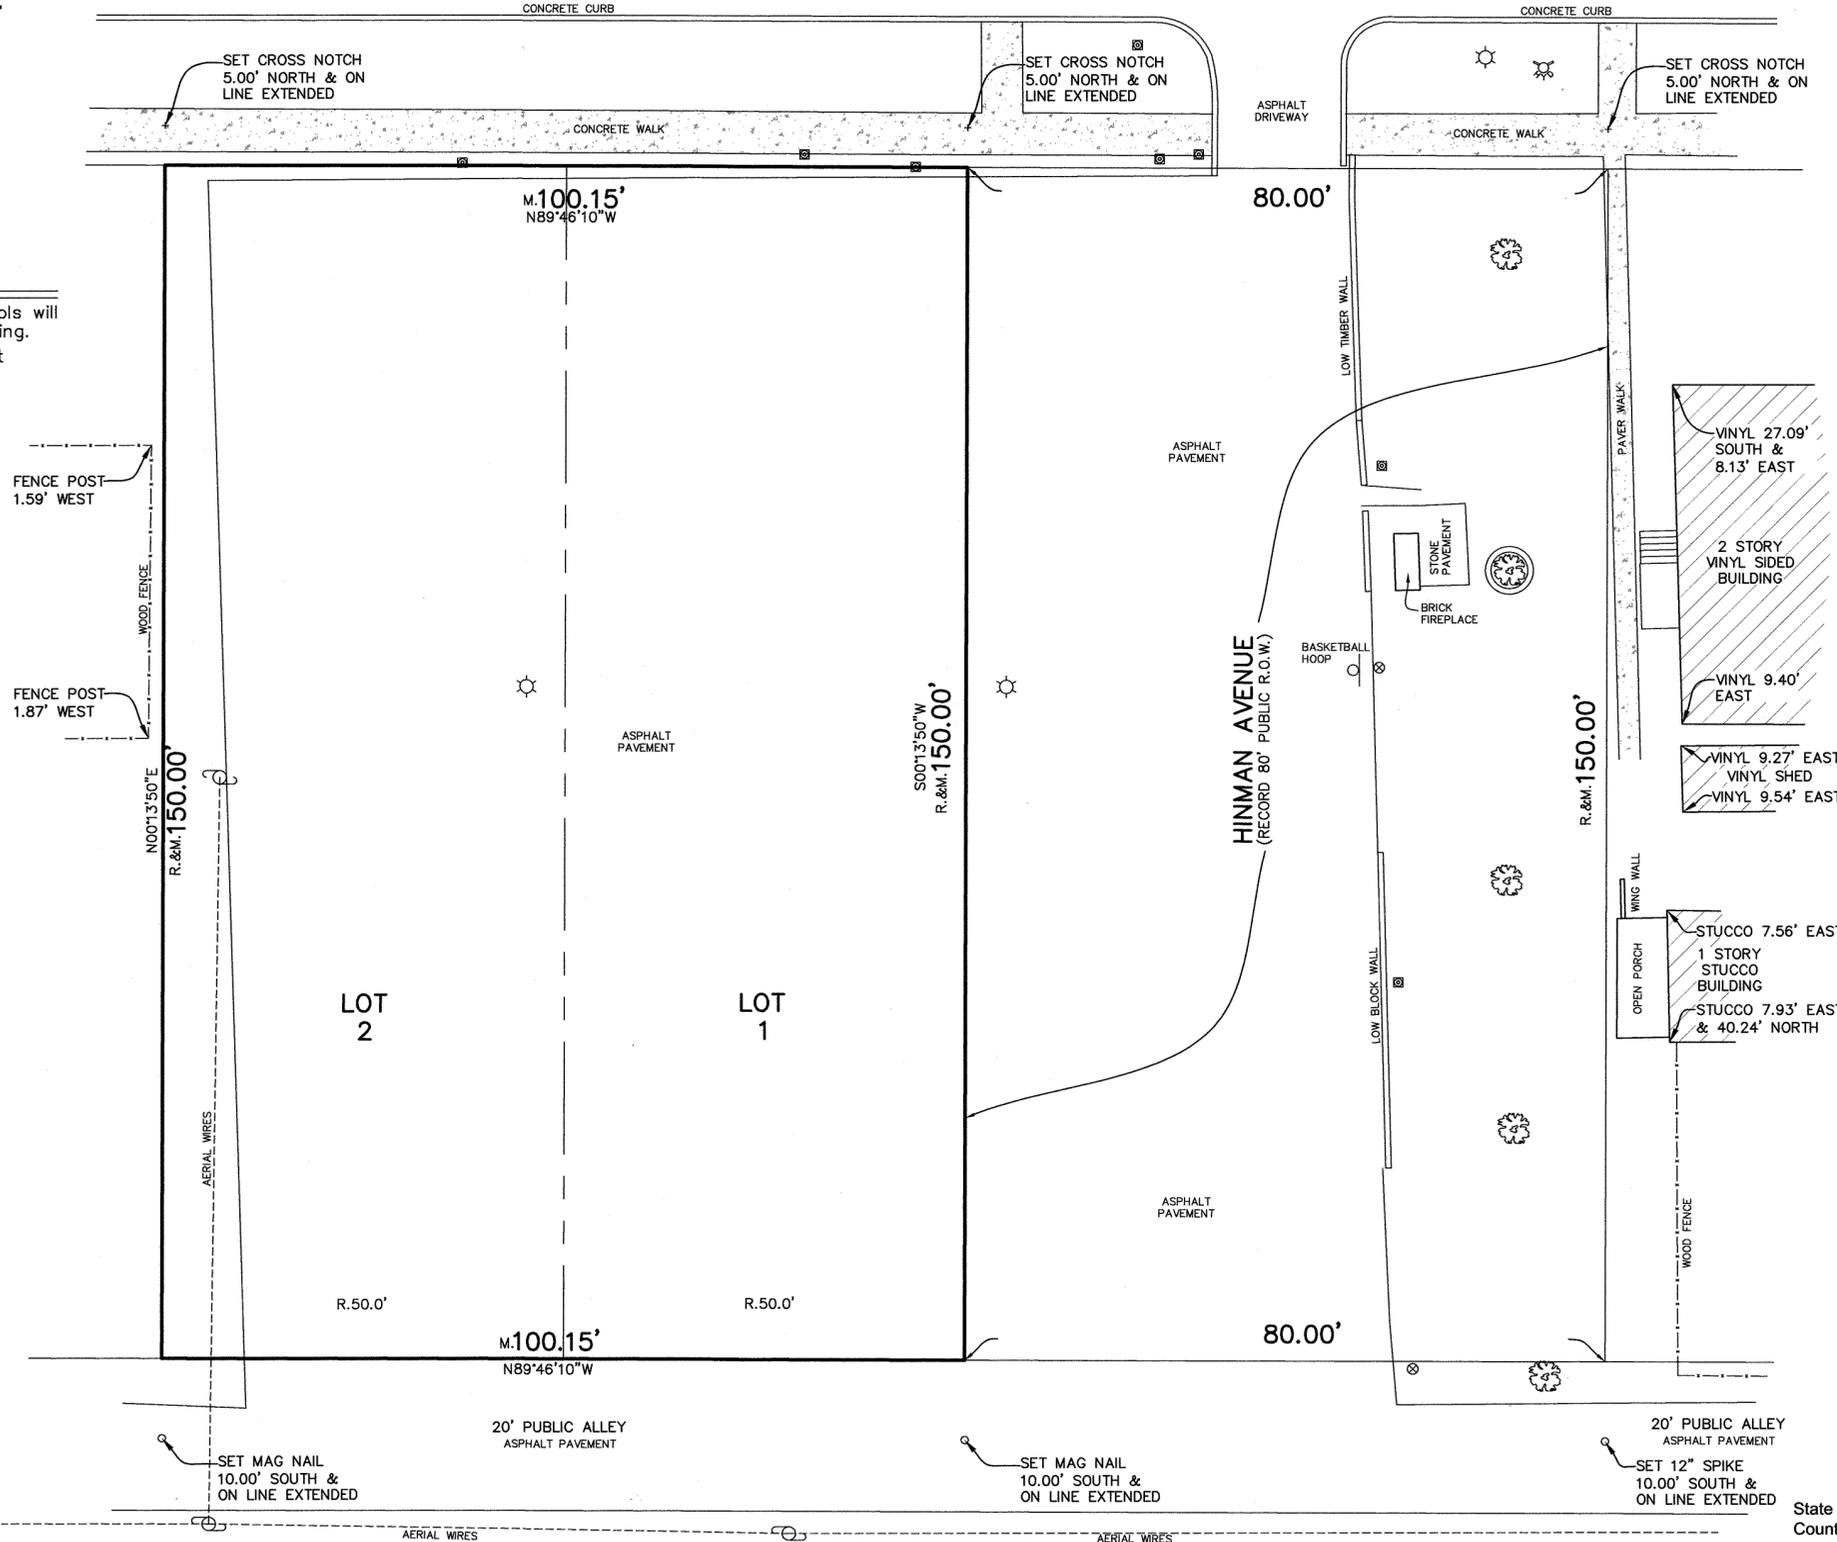

SURVEY NOTES:

SURVEYOR'S LICENSE EXPIRES NOVEMBER 30, 2018

Note R. & M. denotes Record and Measured distances respectively.

Distances are marked in feet and decimal parts thereof. Compare all points BEFORE building by same and at once report any differences BEFORE damage is done.

For easements, building lines and other restrictions not shown on survey plat refer to your abstract, deed, contract, title policy and local building line regulations.

NO dimensions shall be assumed by scale measurement upon this plat.

Unless otherwise noted hereon the Bearing Basis, Elevation Datum and Coordinate Datum if used is ASSUMED.

COPYRIGHT GREMLEY & BIEDERMANN, INC. 2018 "All Rights Reserved"

State of Illinois)  
County of Cook)ss

We, GREMLEY & BIEDERMANN, INC. hereby certify that we have surveyed the above described property and that the plat hereon drawn is a correct representation of said survey corrected to a temperature of 62° Fahrenheit.

Field measurements completed on NOVEMBER 1, 2018.

Signed on Nov. 16, 2018

By: Robert G. Biedermann



Professional Illinois Land Surveyor No. 2802  
My license expires November 30, 2018

This professional service conforms to the current Illinois minimum standards for a boundary survey.

ORDERED BY: CITY OF EVANSTON	CHECKED: RL	DRAWN: A.M.
ADDRESS: HINMAN AVE & SOUTH BOULEVARD		
<b>GREMLEY &amp; BIEDERMANN</b>		
A DIVISION OF PLCS CORPORATION LICENSE No. 184-005332 PROFESSIONAL LAND SURVEYORS		
4505 NORTH ELSTON AVENUE, CHICAGO, IL 60630 TELEPHONE: (773) 685-5102 FAX: (773) 286-4184 EMAIL: INFO@PLCS-SURVEY.COM		
ORDER NO. <b>2018-26098-001</b>	DATE: NOVEMBER 1, 2018	PAGE NO. <b>1 OF 1</b>
SCALE: 1 INCH = 15 FEET		